



OPTIONS: SEE PAGE NO. 2

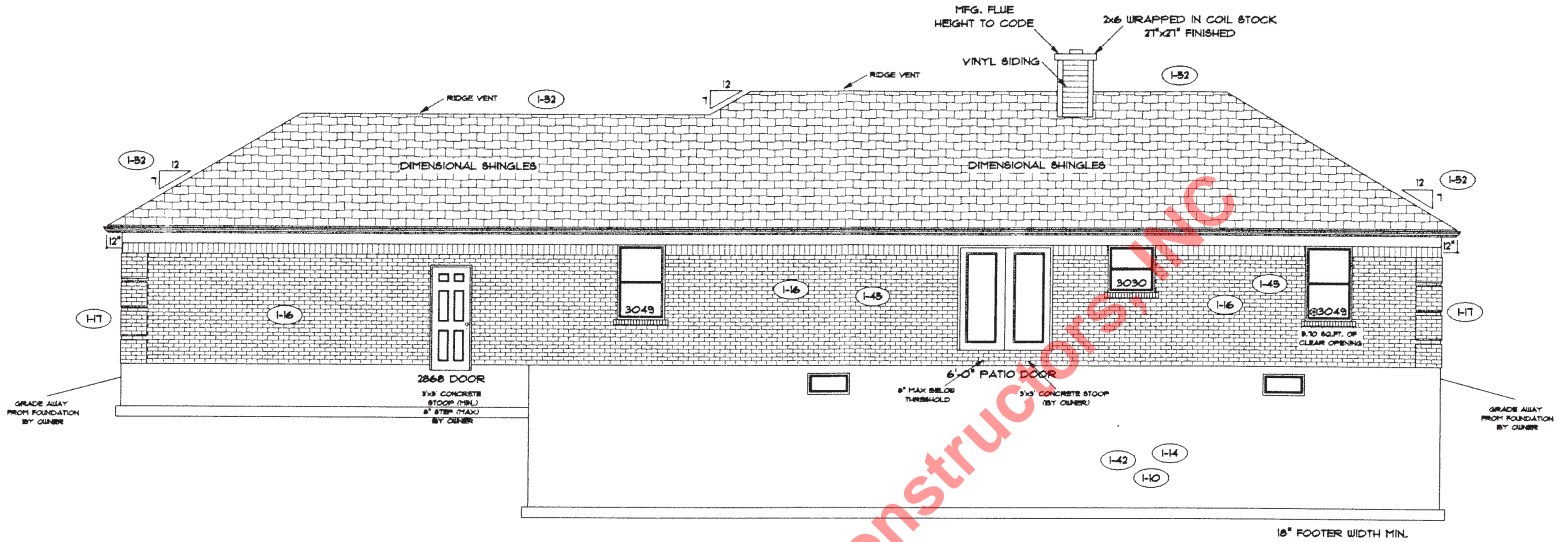

REAR ELEVATION

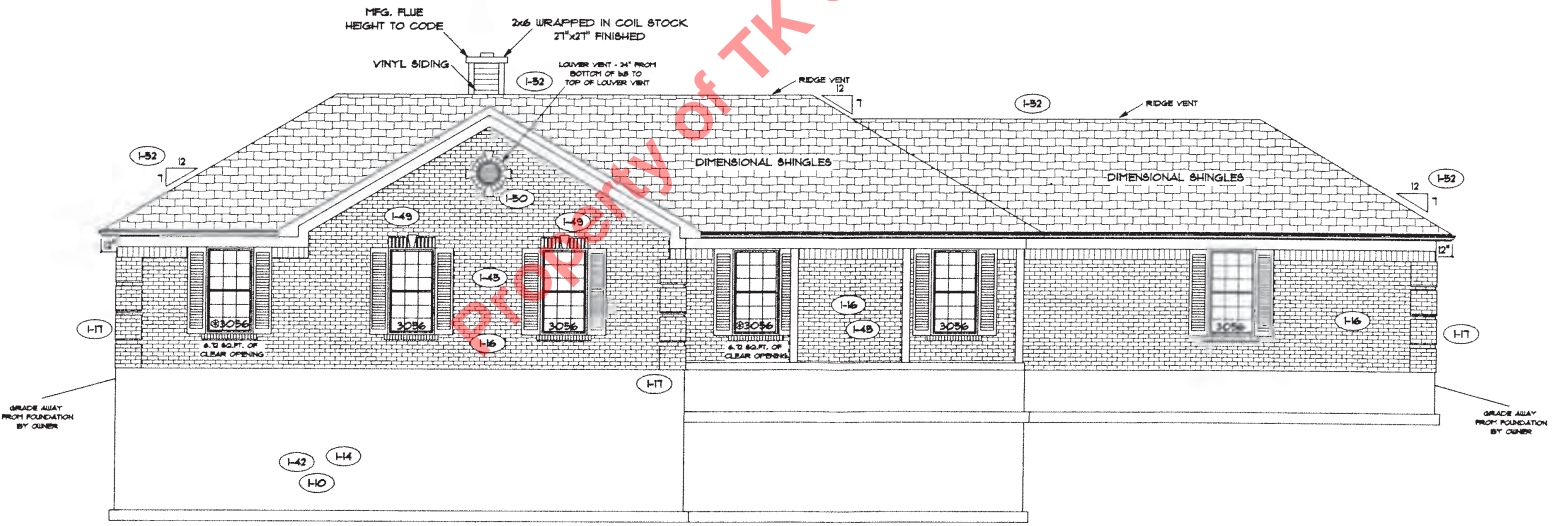

FRONT ELEVATION

PAGE NO:

1B

MODEL: RALEIGH

VER: 021710

DRAWING BY: SES

SCALE: 1/8" = 1' FT.



CONSTRUCTORS

DATE: June 23, 2011

JOB NO.: 113-11-0008

TK CONSTRUCTORS

FLOOR PLAN

Total Living Sq.ft.	1,764
Garage	693
Total Sq.ft.	2,457
Excluding Porch	131

ANDERSEN WINDOWS

MODEL	R.O. SIZE
3030	36" x 36"
3040	36" x 48"
3049	36" x 57"
3086	36" x 66"
3060	36" x 72"
3049 MULL	73" x 57"
3056 MULL	73" x 66"
3060 MULL	73" x 72"

ANDERSEN SLIDING DOOR  
R.O. 12 3/4" x 82 1/8"

3/0 FRONT DOOR  
R.O. 3'-2 1/2" x 82 1/2"

3/0 FRONT DOOR WITH (1) SIDE LIGHT  
R.O. 4'-3 1/2" x 82"

3/0 FRONT DOOR WITH (2) SIDE LIGHTS  
R.O. 5'-5" x 82"

R.O. FOR BYFOLD DOORS USING DRY-WALL JAMB FACING IS 1 1/4" DOOR SIZE

R.O. FOR BYPASS DOORS USING DRY-WALL JAMB FACING MAKE SAME AS BOTH DOORS ADDED TOGETHER

ALL INTERIOR DOORS  
SIZE + 2" TO WIDTH x 82 1/2" HIGH

R.O. POCKET DOOR - (2x DOOR WIDTH + 1") x 85" HIGH

ALL WALL DIMENSIONS ARE FACE TO FACE OF STUDS  
ALL INTERIOR WALLS ARE 3/4" (UNLESS NOTED)  
EXHAUST BATH FANS ARE VENTED TO OUTSIDE AIR  
3049 SASH IS 10 SQ. FT. OF CLEAR OPENING  
ALL BRICK LAYOUT MEASUREMENTS ARE 4"

