



31
marked up 7-31-15

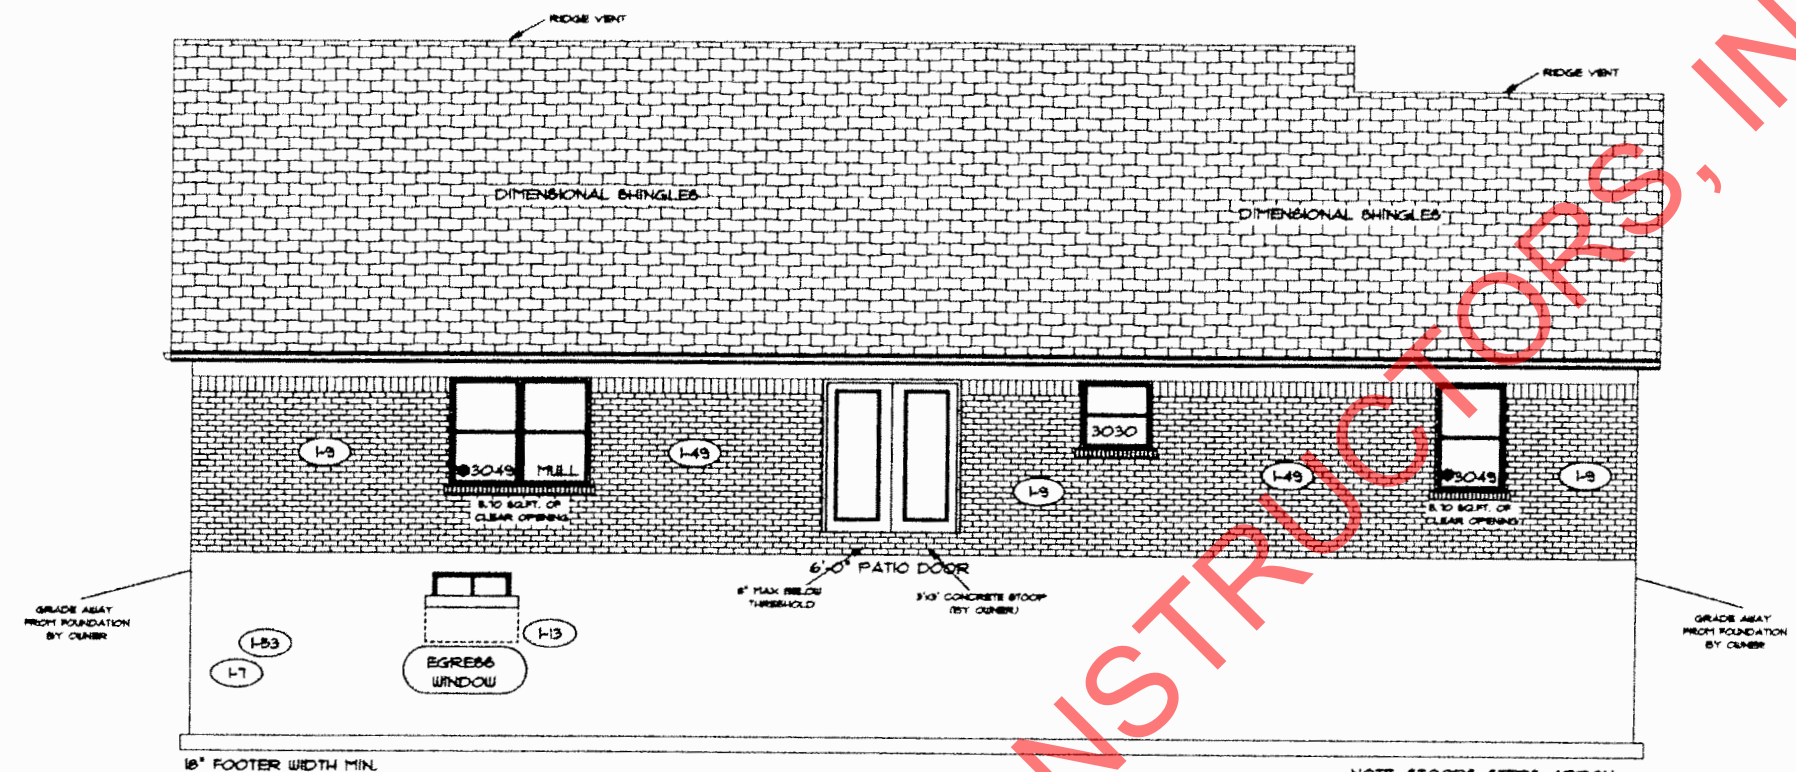

REAR ELEVATION

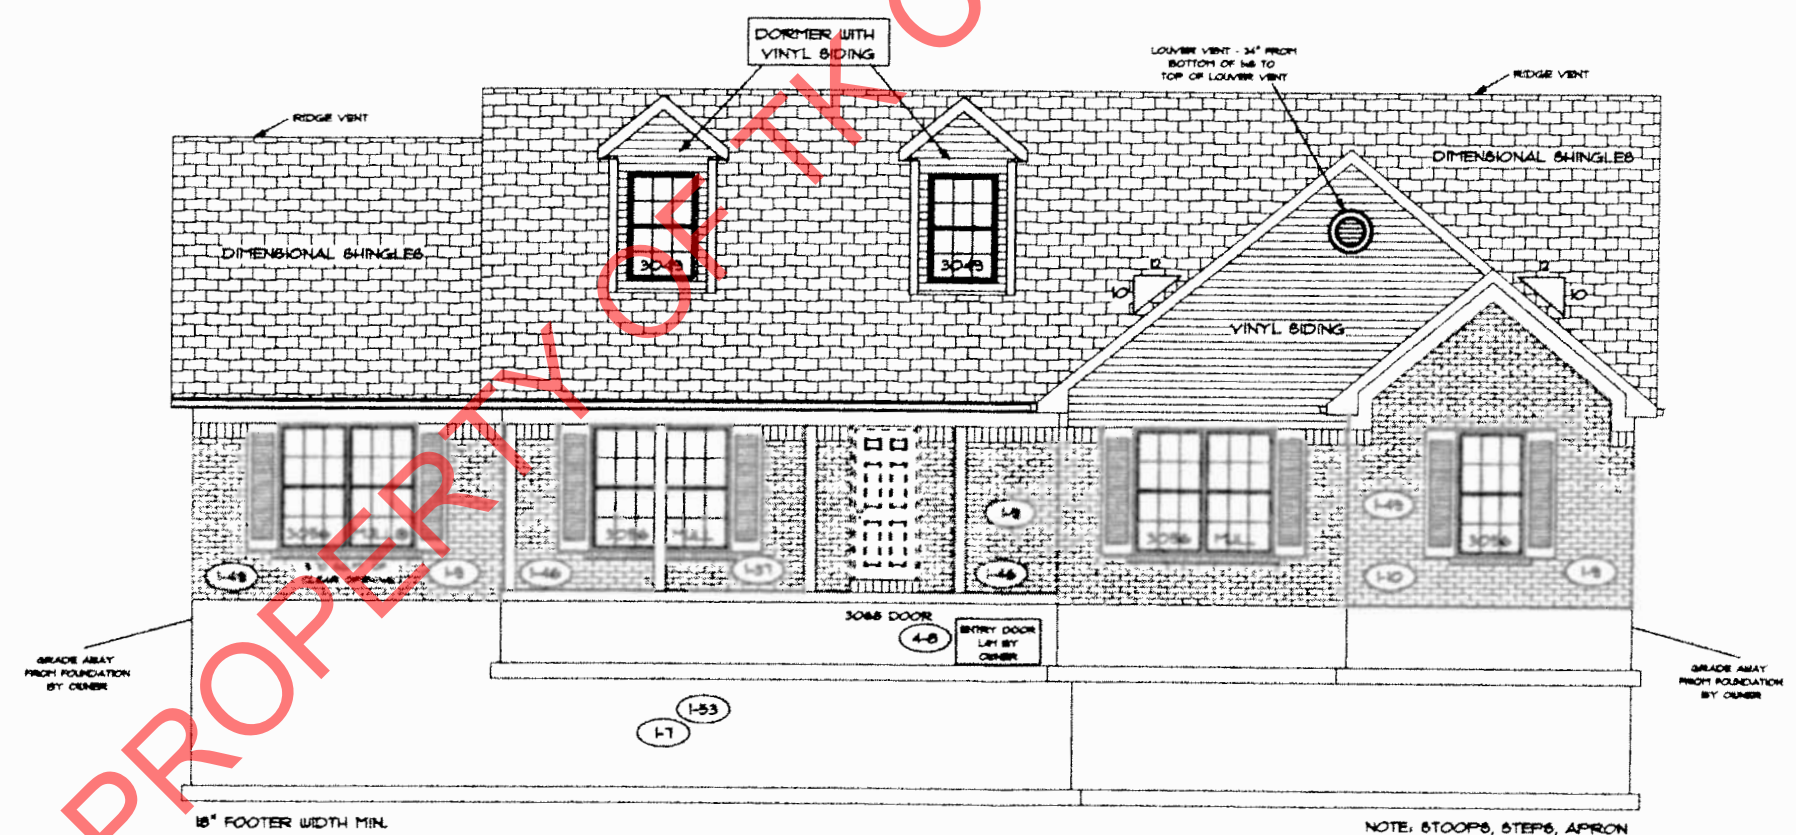

FRONT ELEVATION

PAGE NO: **1B**

ADDENDUM 1, 4

VER: 03-08 PM

DRAWING BY: SES, GW

1/8" = 1'

DATE: August 05, 2015

JOB NO: 214-15-0143

TK CONSTRUCTORS

KNOXVILLE


PROPERTY OF TK CONSTRUCTORS, INC

FLOOR PLAN

TOTAL LIVING SQ.FT.	1,715
GARAGE	528
TOTAL SQ.FT.	2,243
EXCLUDING PORCH	144

ANDERSEN WINDOW SCHEDULE	
1-36 - 200 SERIES - 1-45 1-54	
ANDERSEN MODEL NO.	R.O. SIZE
3030	36" x 36"
3040	36" x 48"
3049*	36" x 51"
3056*	36" x 66"
3060*	36" x 72"
3049 MULL*	73" x 51"
3056 MULL*	73" x 66"
3060 MULL*	73" x 72"
ANDERSEN SLIDING DOOR R.O. 72 3/4" x 82 1/8"	
3'-0" FRONT DOOR R.O. 38 3/8" x 82 1/2"	
3'-0" FRONT DOOR WITH (1) SIDELITE R.O. 51 1/8" x 82 1/2"	
3'-0" FRONT DOOR WITH (2) SIDELITES R.O. 65 3/8" x 82 1/2"	
R.O. FOR BIFOLD DOORS USING DRYWALL JAMB FACING = 1/4" + DOOR SIZE	
R.O. FOR BYPASS DOORS USING DRYWALL JAMB FACING MAKE SAME AS BOTH DOORS ADDED TOGETHER	
ALL INTERIOR DOORS SIZE + 2" TO WIDTH x 82 1/2" HIGH	
R.O. POCKET DOOR (2x DOOR WIDTH + 1") x 85" HIGH	

* - DENOTES OPENING MEETS EGRESS REQUIREMENTS

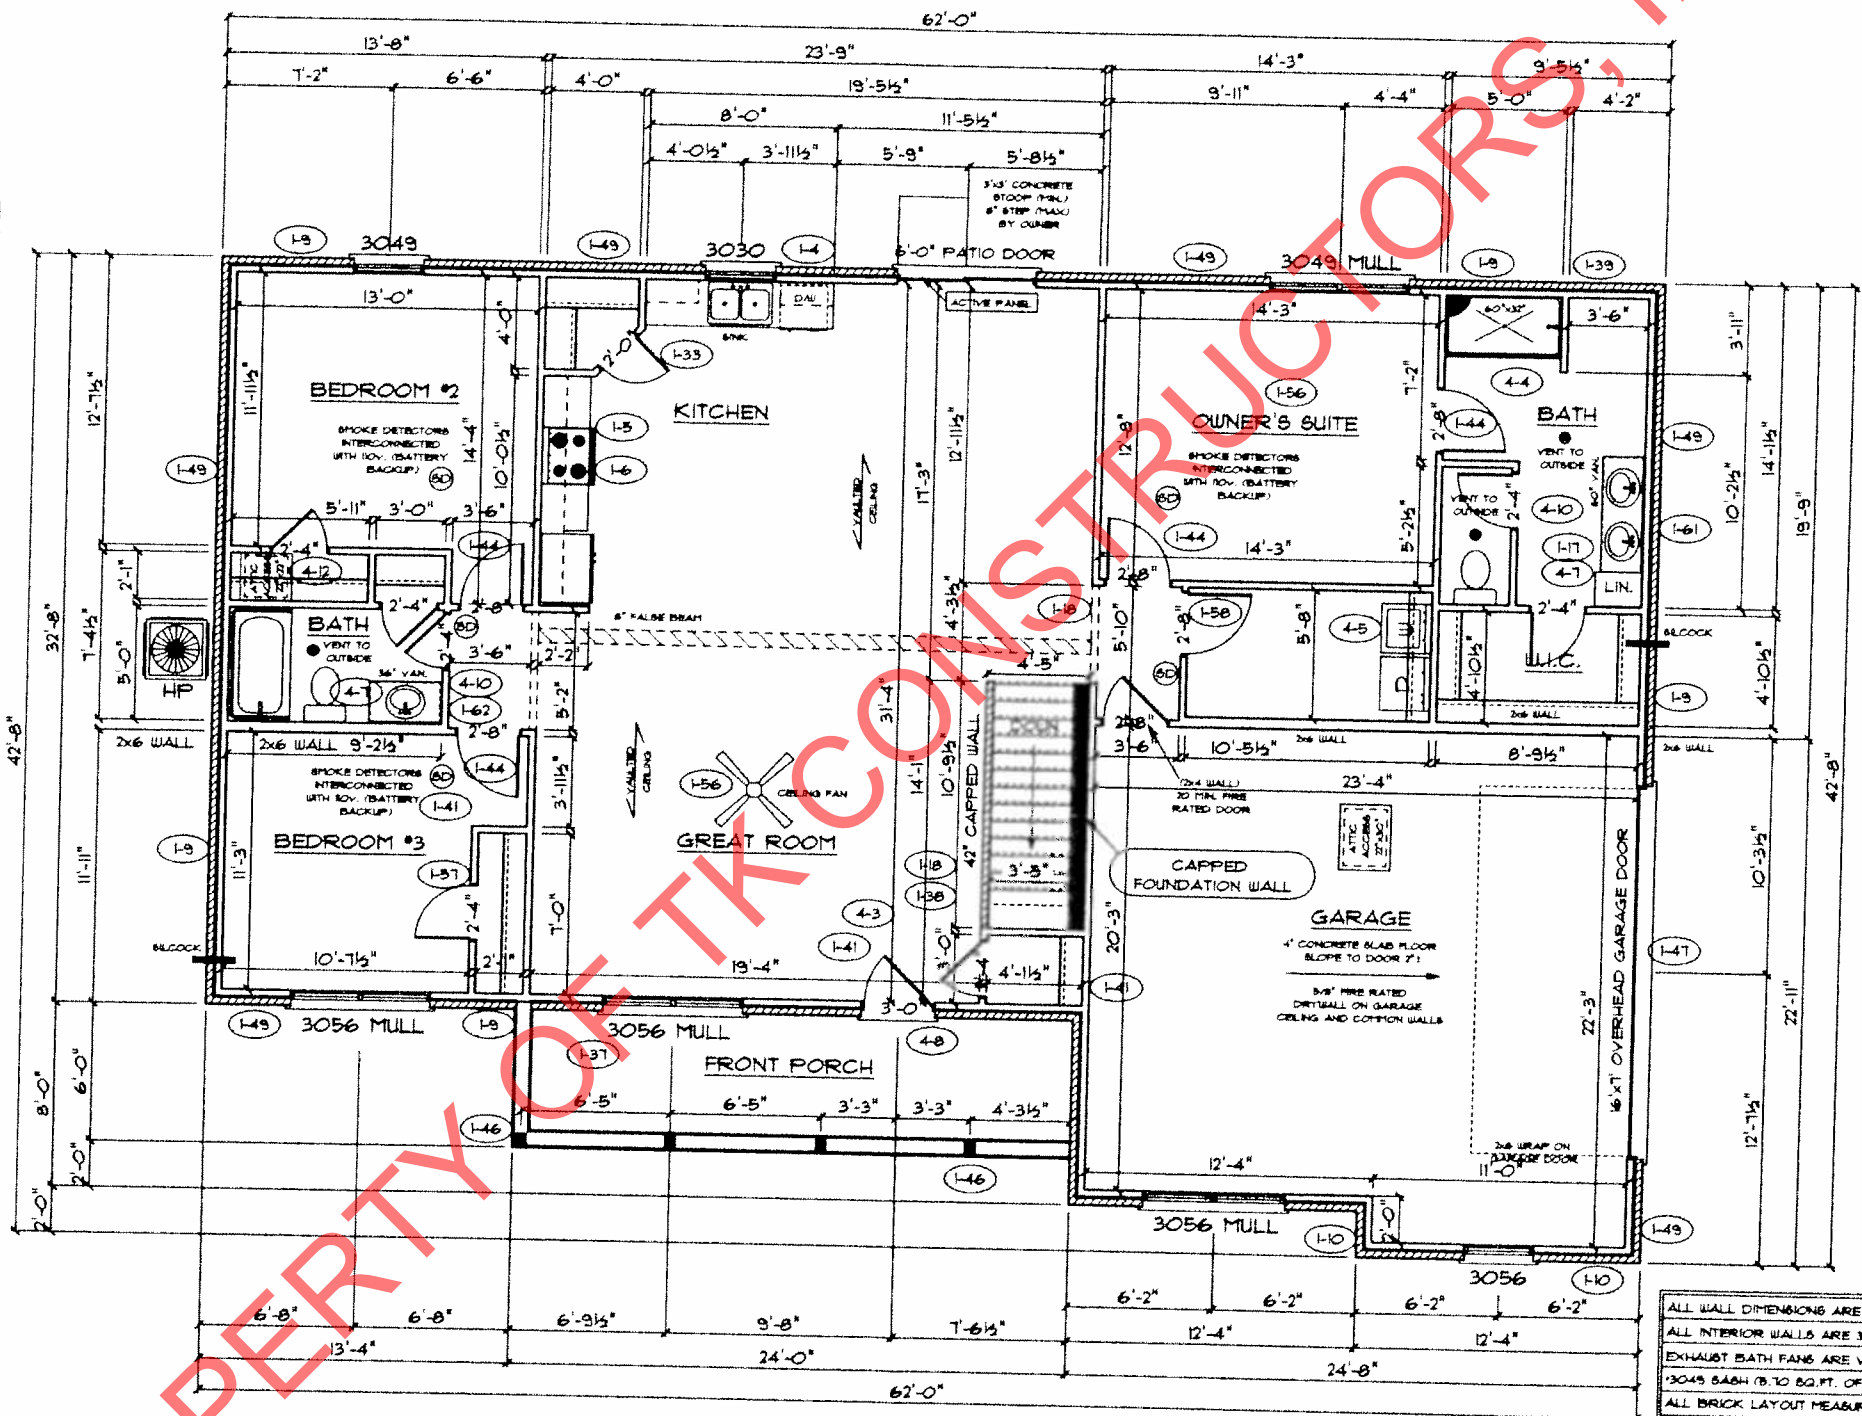

ALL WALL DIMENSIONS ARE FACE TO FACE OF STUDS
 ALL INTERIOR WALLS ARE 3/2" (UNLESS NOTED)
 EXHAUST BATH FANS ARE VENTED TO OUTSIDE AIR
 (3049 684H (9.10 SQ.FT. OF CLEAR OPENING)
 ALL BRICK LAYOUT MEASUREMENTS ARE 4"

PROPERTY OF TK CONSTRUCTORS, INC

TK CONSTRUCTORS
KNOXVILLE

ADDENDUM 1, 4
 VER: 07:33 AM
 DRAWING BY: SES, GW
 1/8" = 1'
 CONSTRUCTORS

PAGE NO: **3B**
 DATE: August 06, 2015
 JOB NO: 214-15-0143