




Marked up For P.O.'s
5-23-16

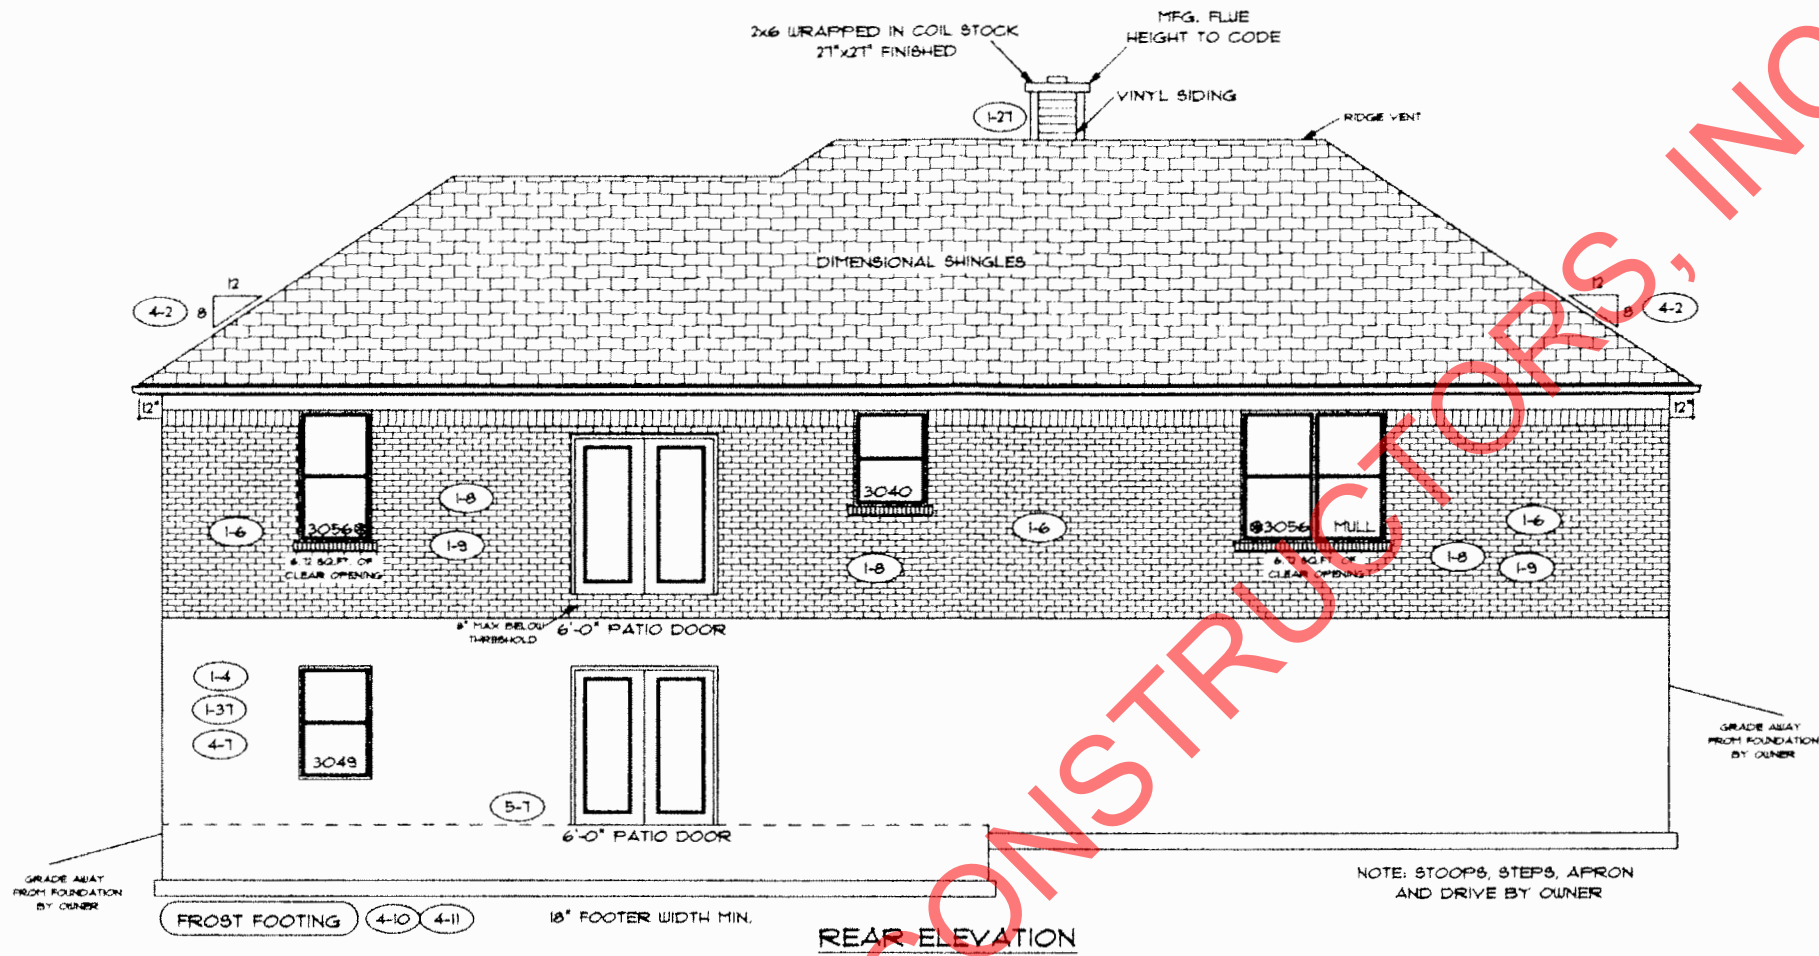

REAR ELEVATION

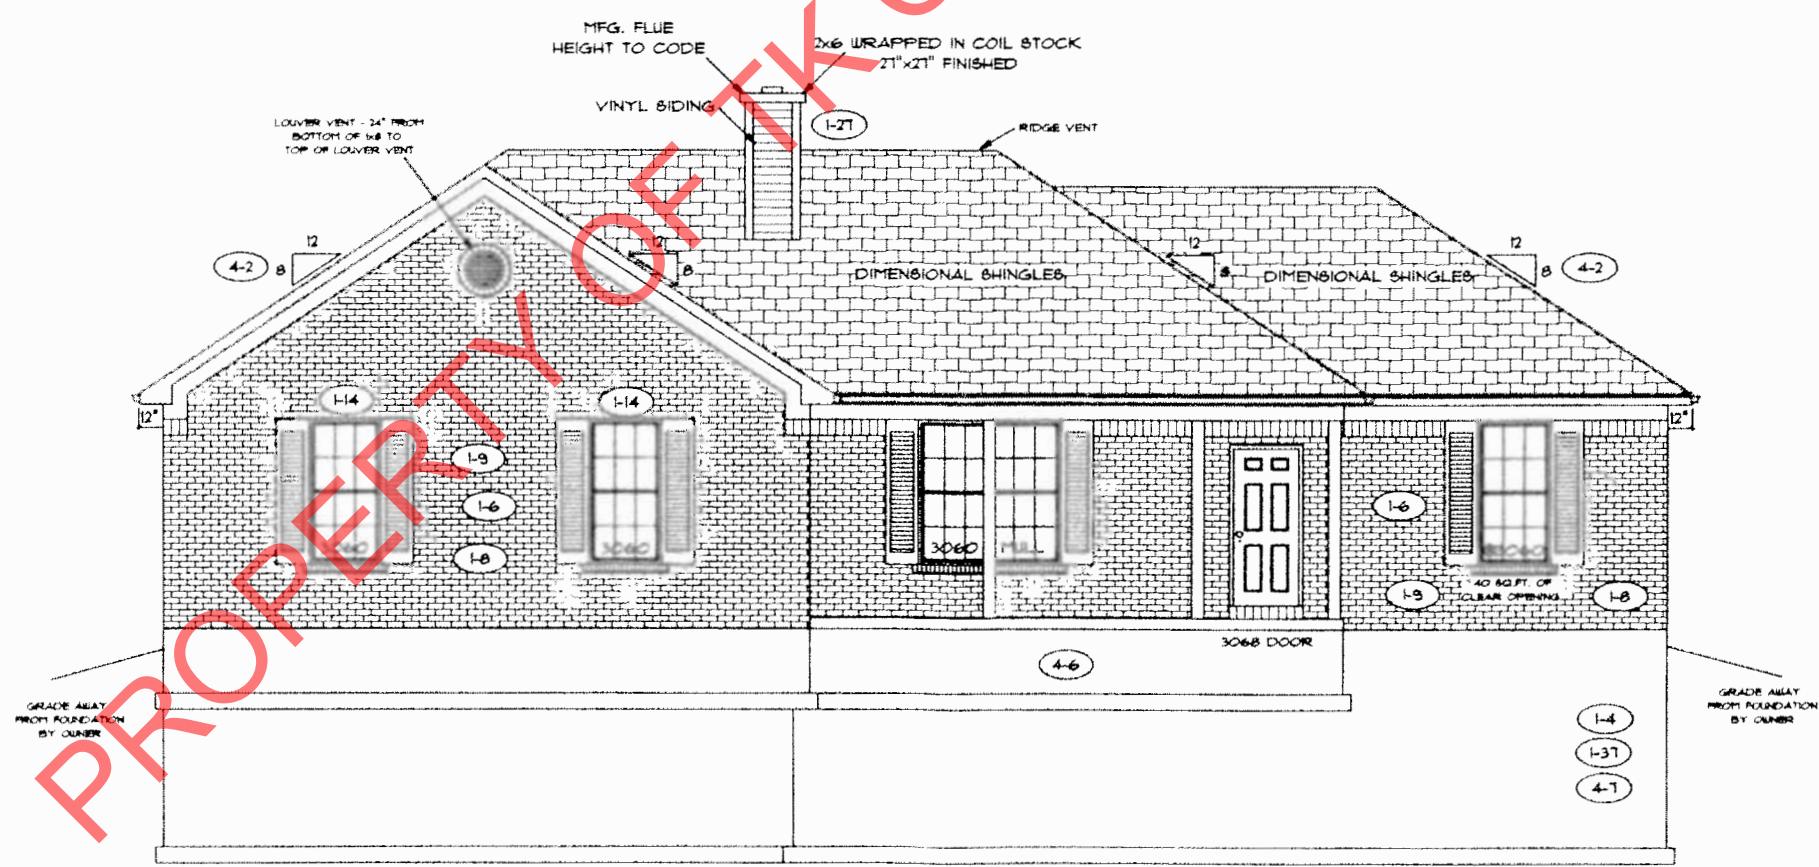

FRONT ELEVATION

ADDENDUM 1, 4, 5	PAGE NO. 1B
VER. 02:04 PM	DRAWING BY: SES, NL, GW
DATE: May 10, 2016	1/8" = 1'
 TK CONSTRUCTORS	
JOB NO.: 210-16-0709	

TK CONSTRUCTORS
MONTGOMERY

