



marked up For P. 10 '15
5-24-16

ADDENDUM I.4	PAGE NO.: 1B
VER: 07:15 AM	DRAWING BY: SES, GW
1/8" = 1'	
DATE: November 24, 2015	JOB NO: 212-15-0414

TK CONSTRUCTORS
RICHMOND

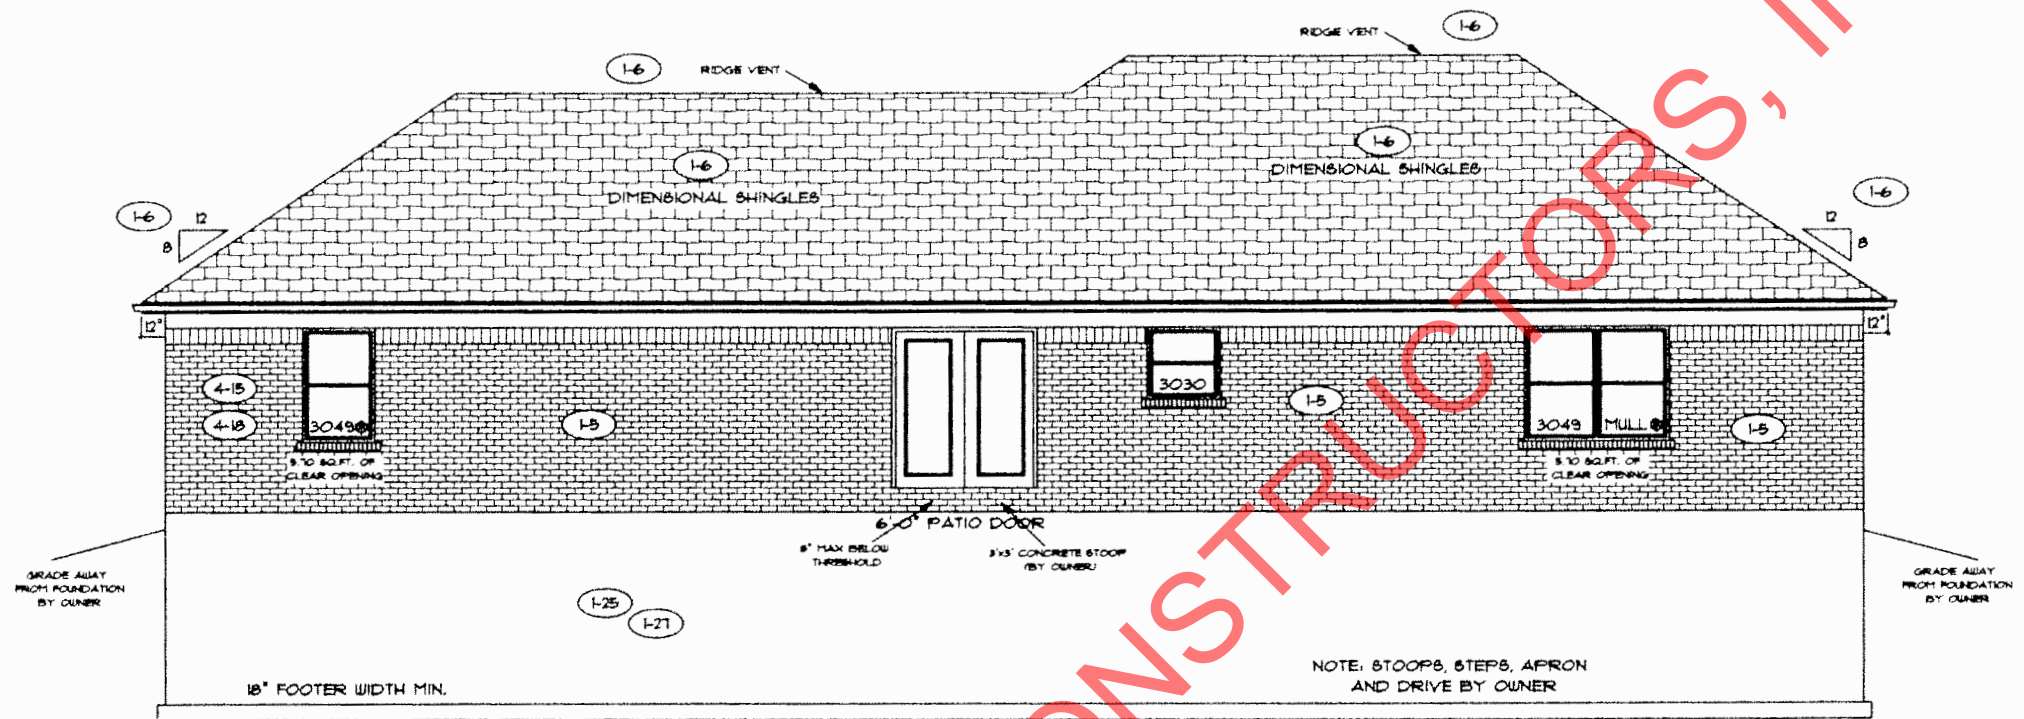


REAR ELEVATION

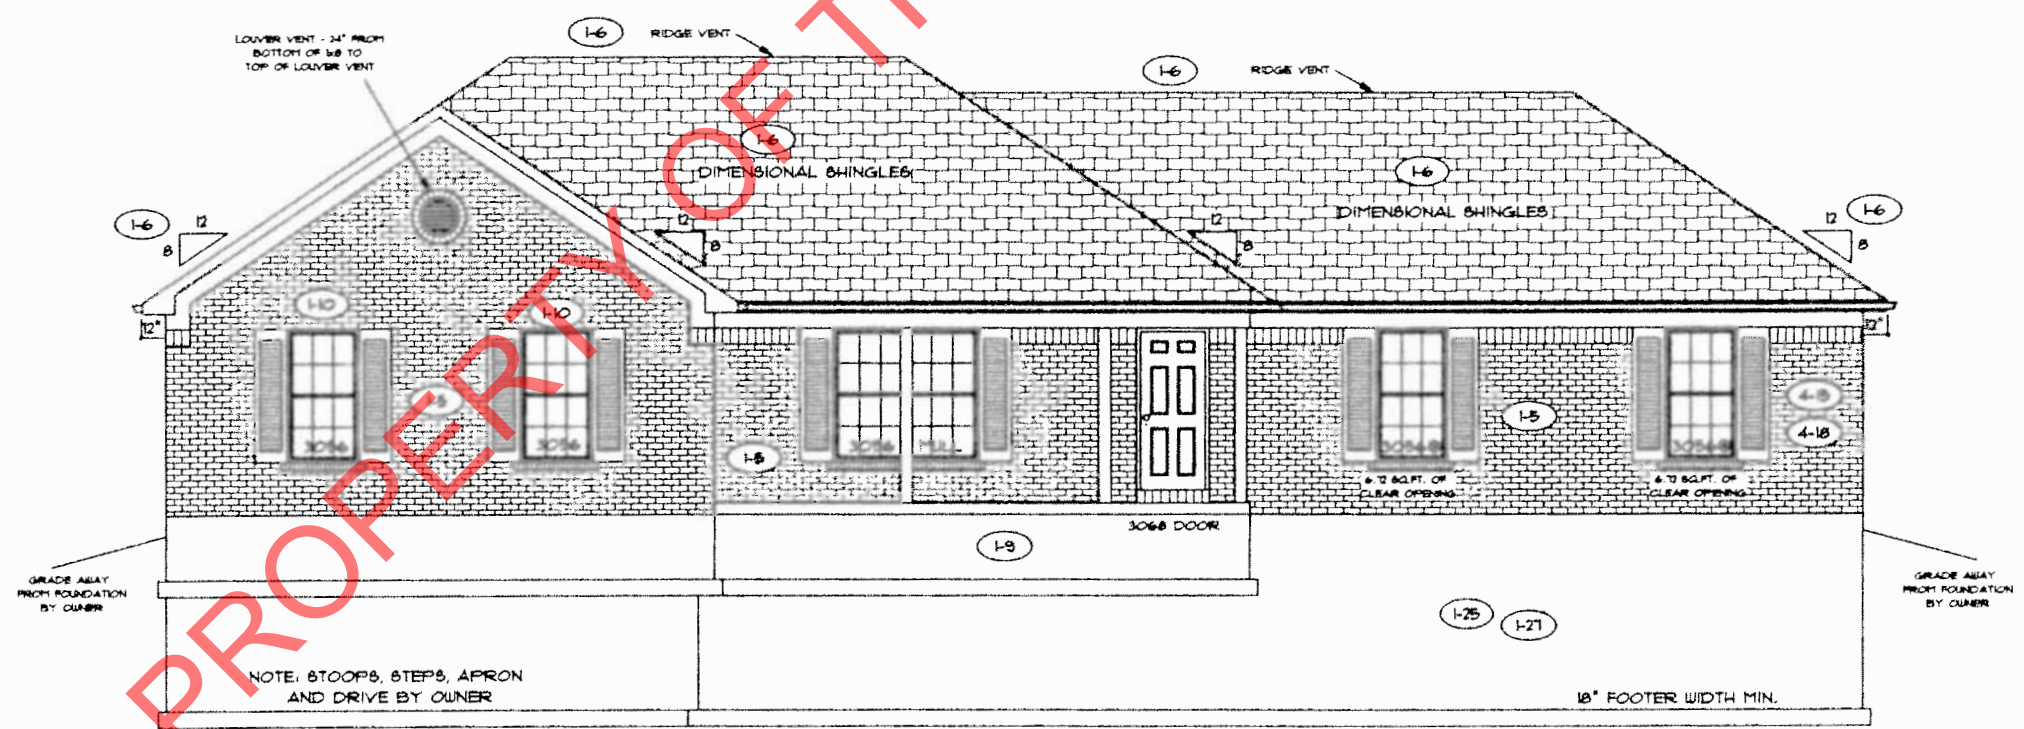

FRONT ELEVATION

PROPERTY OF TK CONSTRUCTORS, INC

Riser

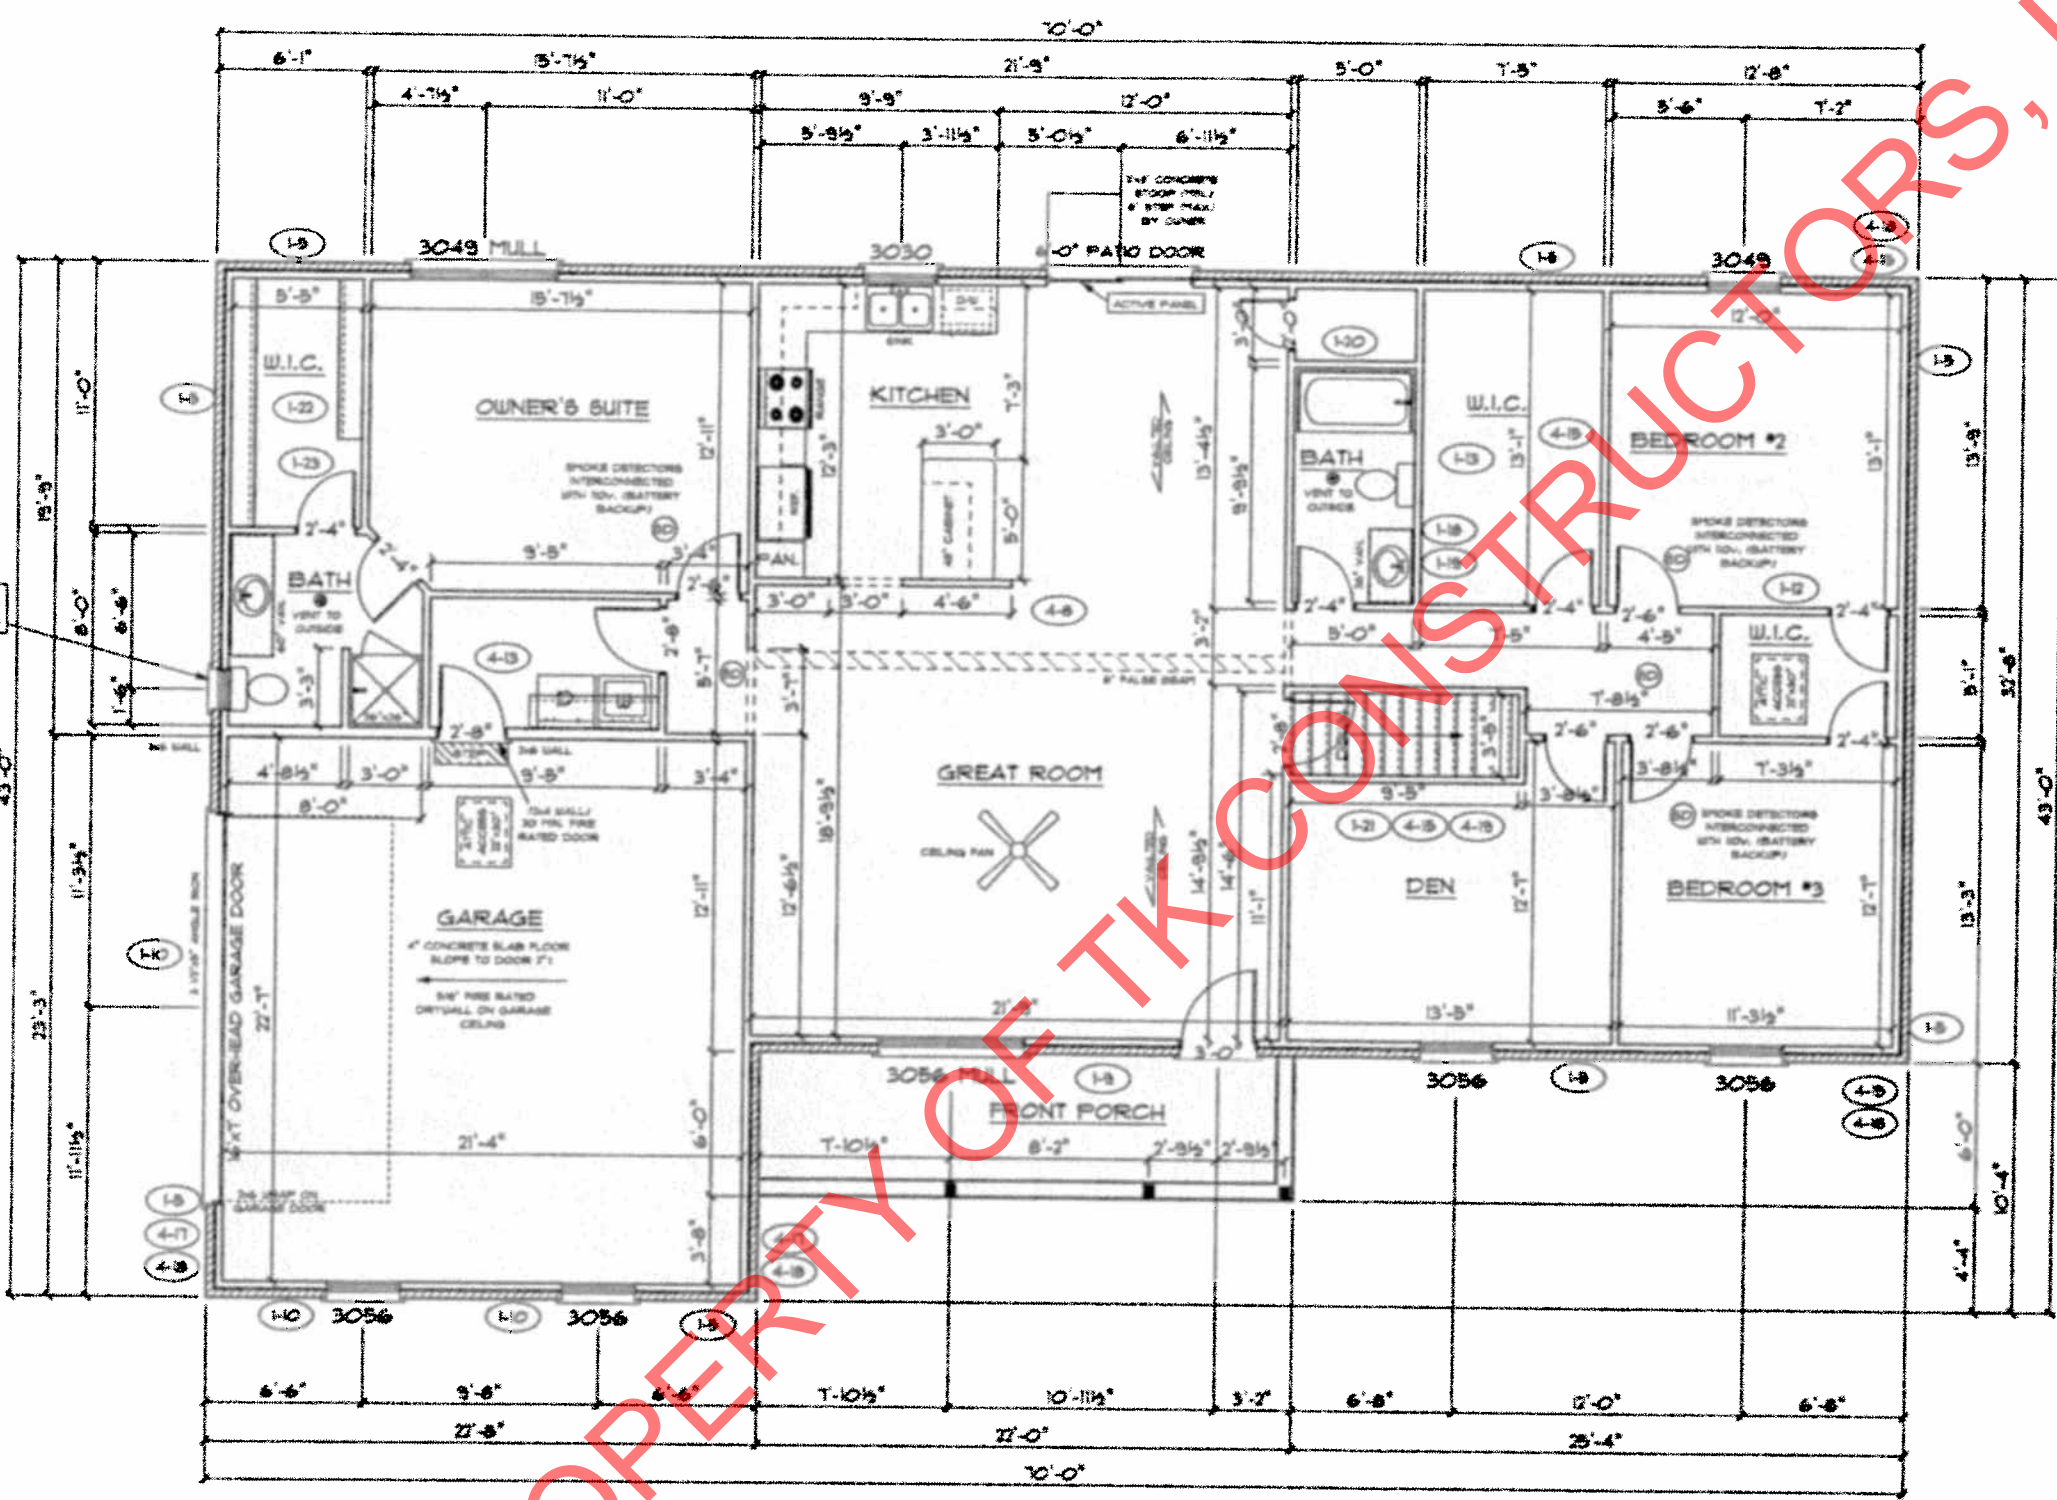

FLOOR PLAN

TOTAL LIVING SQ.FT.	2,000
GARAGE	518
TOTAL SQ.FT.	2,518
EXCLUDING PORCH	132

ANDERSEN WINDOW SCHEDULE - 200 SERIES -

ANDERSEN MODEL NO.	R.O. SIZE
3030	36" x 36"
3040	36" x 48"
3049	36" x 57"
3056	36" x 66"
3060	36" x 72"
3049 MULL.	73" x 57"
3056 MULL.	73" x 66"
3060 MULL.	73" x 72"

ANDERSEN SLIDING DOOR R.O. 71 3/4" x 82 1/8"
3'-0" FRONT DOOR R.O. 36 3/8" x 82 1/2"
3'-0" FRONT DOOR WITH (U) SIDELITE R.O. 51 7/8" x 82 1/2"
3'-0" FRONT DOOR WITH (U) SIDELITES R.O. 66 3/8" x 82 1/2"
R.O. FOR BAY/DOOR DOORS USING DRYWALL JAMB FACING = 1 1/4" + DOOR SIZE x (81 1/2")
R.O. FOR BYPASS DOORS USING DRYWALL JAMB FACING MAKE SAME AS BOTH DOORS ADDED TOGETHER
ALL INTERIOR DOORS SIZE = 2" TO WIDTH x 82 1/2" HIGH
R.O. POCKET DOOR (2x DOOR WIDTH + 1") x 82" HIGH

** DENOTES OPENING MEETS
 SIZES REQUIREMENTS

ALL WALL DIMENSIONS ARE FACE TO FACE OF STUDS
 ALL INTERIOR WALLS ARE 3/4" UNLESS NOTED
 EXHAUST FANS ARE VENTED TO OUTSIDE AIR
 3049 BATH (3.10 SQ.FT. OF CLEAR OPENING)
 ALL BRICK LAYOUT MEASUREMENTS ARE 4"

(4-4) ALL FLOORING, PAINTING
 AND CAULKING LABOR AND
 MATERIAL BY OWNER

Ruler

10" OCTAGON
 WINDOW 1/4" OFF
 FLOOR TO TOP OF WINDOW

PROPERTY OF TK CONSTRUCTORS, INC