



PROPERTY OF TK CONSTRUCTORS, INC

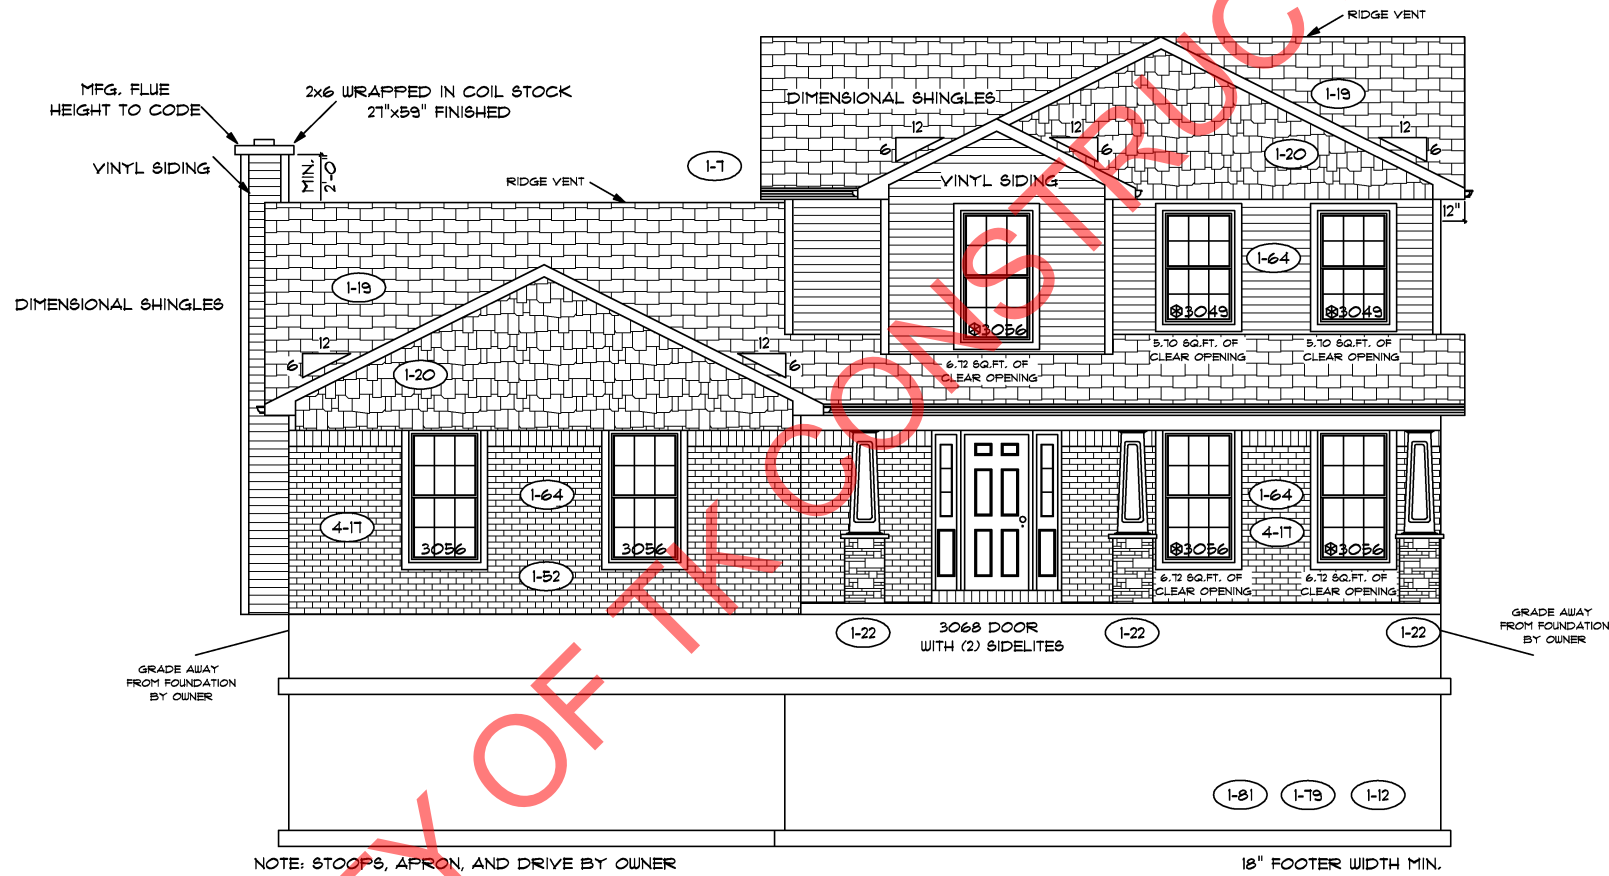

FRONT ELEVATION

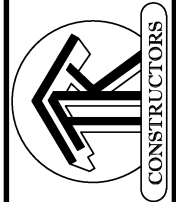


FLOOR PLAN (1-91)

ANDERSEN WINDOWS	
R.O. SIZE	MODEL
36" x 36"	3030
36" x 48"	3040
36" x 51"	3049
36" x 66"	3056
36" x 72"	3060
73" x 51"	3049 MULL
73" x 66"	3056 MULL
73" x 72"	3060 MULL
ANDERSEN SLIDING DOOR	
R.O. T2 3/4" x 82 1/8"	
3/0 FRONT DOOR	
R.O. 3'-2 1/2" x 82 1/2"	
3/0 FRONT DOOR WITH (1) SIDE LIGHT	
R.O. 4'-3 1/2" x 82"	
3/0 FRONT DOOR WITH (2) SIDE LIGHTS	
R.O. 5'-5" x 82"	
R.O. FOR BYFOLD DOORS USING DRY-WALL JAMB FACING 15 1/4"-DOOR SIZE	
R.O. FOR BYPASS DOORS USING DRY-WALL JAMB FACING MAKE SAME AS BOTH DOORS ADDED TOGETHER	
ALL INTERIOR DOORS	
SIZE + 2" TO WIDTH x 82 1/2" HIGH	
R.O. POCKET DOOR - (2x DOOR WIDTH + 1") x 85" HIGH	

ALL WALL DIMENSIONS ARE FACE TO FACE OF STUDS
 ALL INTERIOR WALLS ARE 3/2" (UNLESS NOTED)
 EXHAUST BATH FANS ARE VENTED TO OUTSIDE AIR
 3049 6ASH (8 TO 60 FT. OF CLEAR OPENING)
 ALL BRICK LAYOUT MEASUREMENTS ARE 4"

1-64
 3 1/2" WIDE EXTERIOR TRIM ON WINDOWS

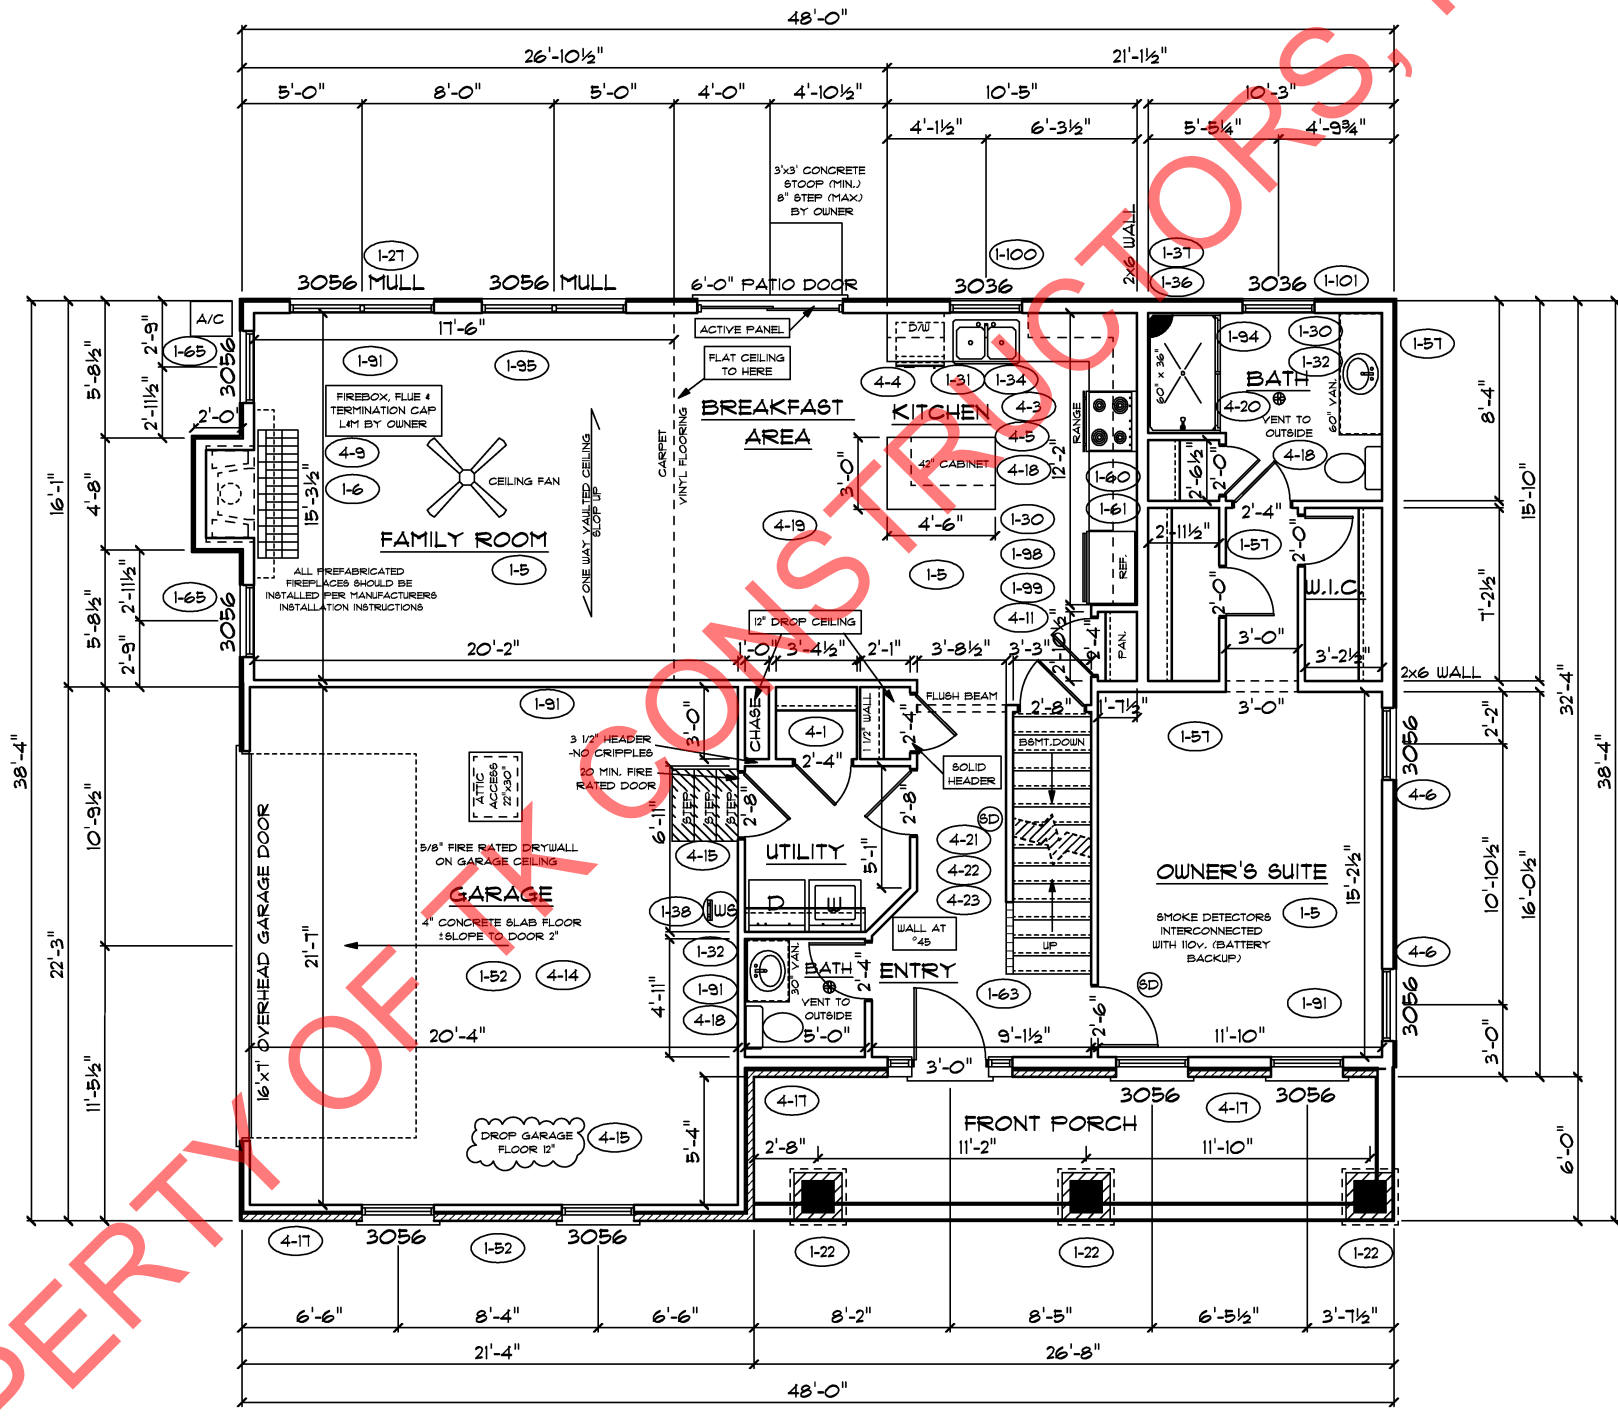

PROPERTY OF TK CONSTRUCTORS, INC




SECOND FLOOR PLAN (1-91)

First Floor Sq.ft.	1,215
Second Floor Sq.ft.	902
Total Living Sq.ft.	2,117
Garage	464
Total Sq.ft.	2,581
Excluding Porch	160

ANDERSEN WINDOWS	
MODEL	R.O. SIZE
3030	36" x 36"
3040	36" x 48"
3049	36" x 57"
3056	36" x 66"
3060	36" x 72"
3049 MULL	13" x 57"
3056 MULL	13" x 66"
3060 MULL	13" x 72"
ANDERSEN SLIDING DOOR	
R.O.	12 3/4" x 82 1/8"
3/0 FRONT DOOR	
R.O.	3'-2 1/2" x 82 1/2"
3/0 FRONT DOOR WITH (1) SIDE LIGHT	
R.O.	4'-3 1/2" x 82"
3/0 FRONT DOOR WITH (2) SIDE LIGHTS	
R.O.	5'-5" x 82"
R.O. FOR BYFOLD DOORS USING DRY-WALL JAMB FACING IS 1 1/4" DOOR SIZE	
R.O. FOR BYPASS DOORS USING DRYWALL JAMB FACING MAKE SAME AS BOTH DOORS ADDED TOGETHER	
ALL INTERIOR DOORS	
SIZE	+ 2" TO WIDTH x 82 1/2" HIGH
R.O. POCKET DOOR - (2x DOOR WIDTH + 1") x 85" HIGH	

ALL WALL DIMENSIONS ARE FACE TO FACE OF STUDS
 ALL INTERIOR WALLS ARE 3 1/2" (UNLESS NOTED)
 EXHAUST BATH FANS ARE VENTED TO OUTSIDE AIR
 *3049 BASH (5,70 SQ.FT. OF CLEAR OPENING)
 ALL BRICK LAYOUT MEASUREMENTS ARE 4"

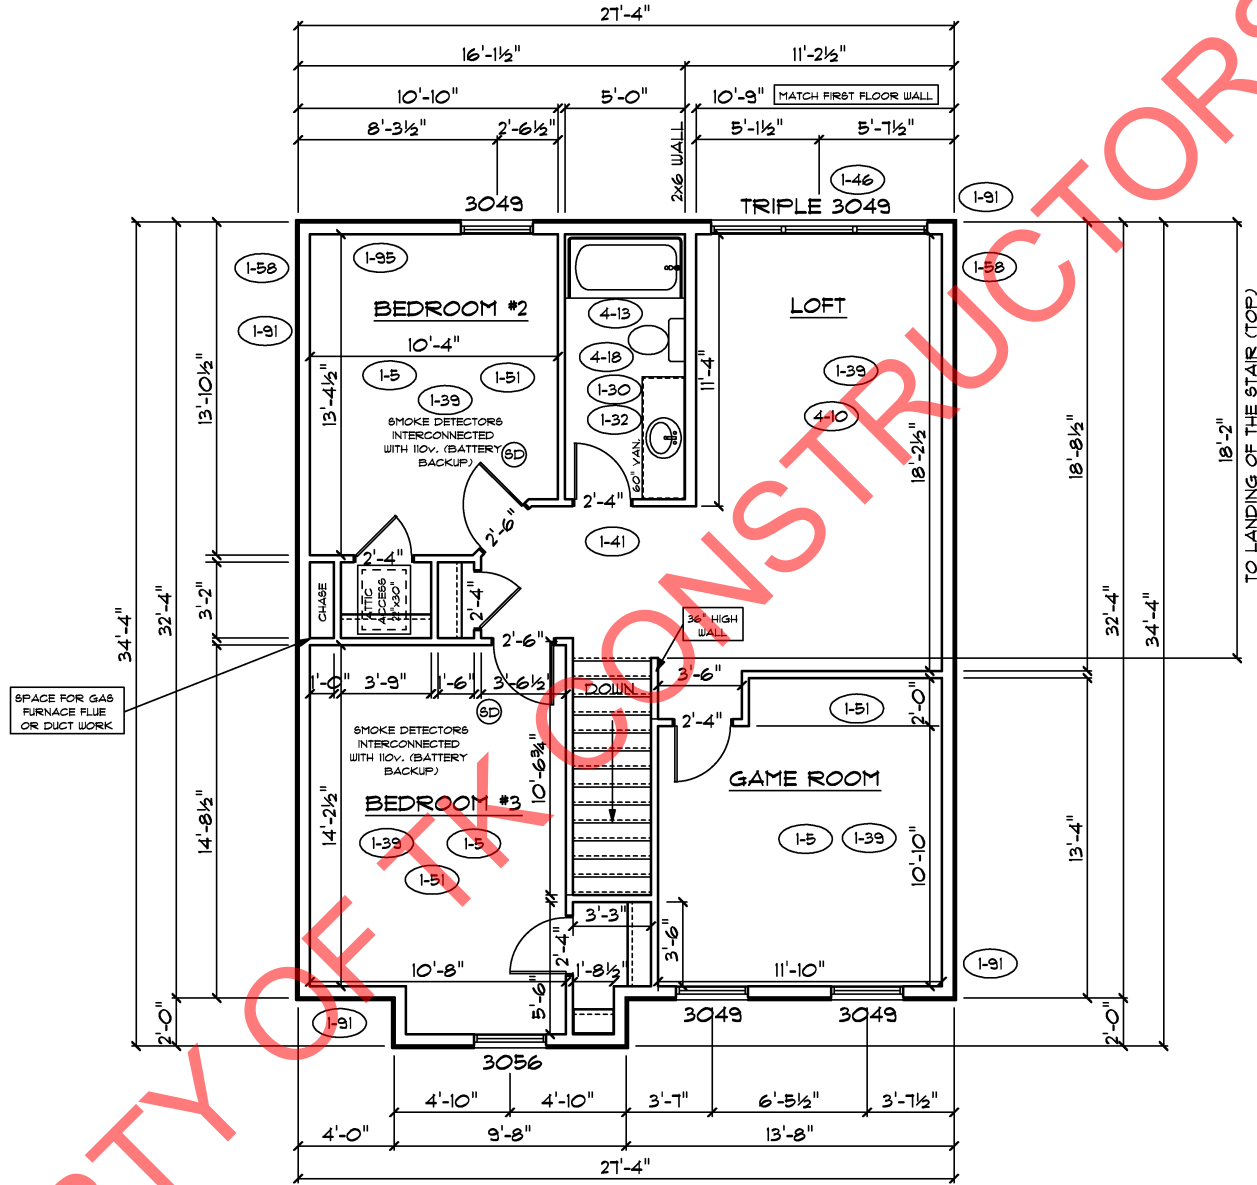

PROPERTY OF TK CONSTRUCTORS, INC

