


OPTIONS: SEE PAGE NO. 2

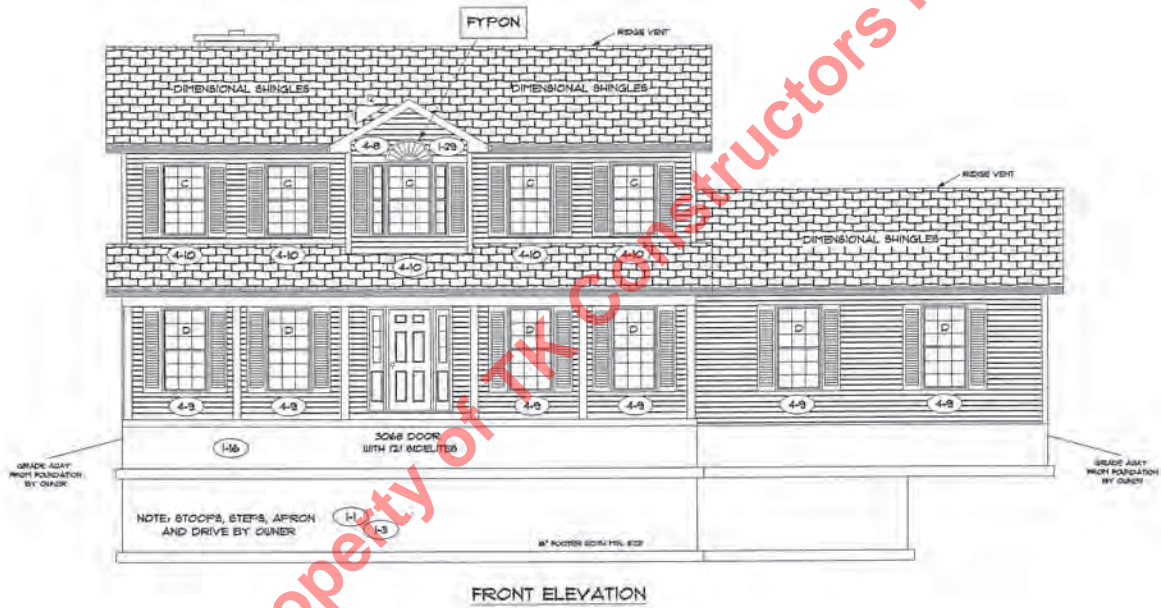

FRONT ELEVATION

PAGE NO.:

1B

MODEL:

VEB: 70709

DRAWING BY: SES

SCALE: 1/8 IN.=1 FT.



CONSTRUCTORS

DATE: September 15, 2009


JOB NO.: 112-09-0030

TK CONSTRUCTORS


FIRST FLOOR PLAN

JELD WEN WINDOW SCHEDULE			
SYMBOL	JELD WEN MODEL	R.O. SIZE	IN LIEU OF ANDERSEN
A	18T3836	38" x 36"	3030
B	18T3848	38" x 48"	3040
C	18T3857	38" x 57"	3049
D	18T3866	38" x 66"	3056
E	18T3872	38" x 72"	3060
F	18T1651-2	76" x 57"	3049 MULL
G	18T1666-2	76" x 66"	3056 MULL
H	18T1672-2	76" x 72"	3060 MULL
I	18T2466	24" x 56"	2456
JELD WEN VINYL SLIDING DOOR 8PDT280 R.O. 72" x 80"			
3'-0" FRONT DOOR R.O. 3'-2 1/2" x 82 1/2"			
3'-0" FRONT DOOR WITH (1) SIDELITE R.O. 4'-3 1/2" x 82"			
3'-0" FRONT DOOR WITH (2) SIDELITES R.O. 5'-5" x 82"			
R.O. FOR BI-FOLD DOORS USING DRYWALL JAMB FACING + 1/4" + DOOR SIZE			
R.O. FOR BYPASS DOORS USING DRYWALL JAMB FACING MAKE SAME AS BOTH DOORS ADDED TOGETHER			
ALL INTERIOR DOORS SIZE + 2" TO WIDTH x 82 1/2" HIGH			
R.O. POCKET DOOR (2X DOOR WIDTH + 1") x 85" HIGH			

* - DENOTES OPENING MEETS EGRESS REQUIREMENTS

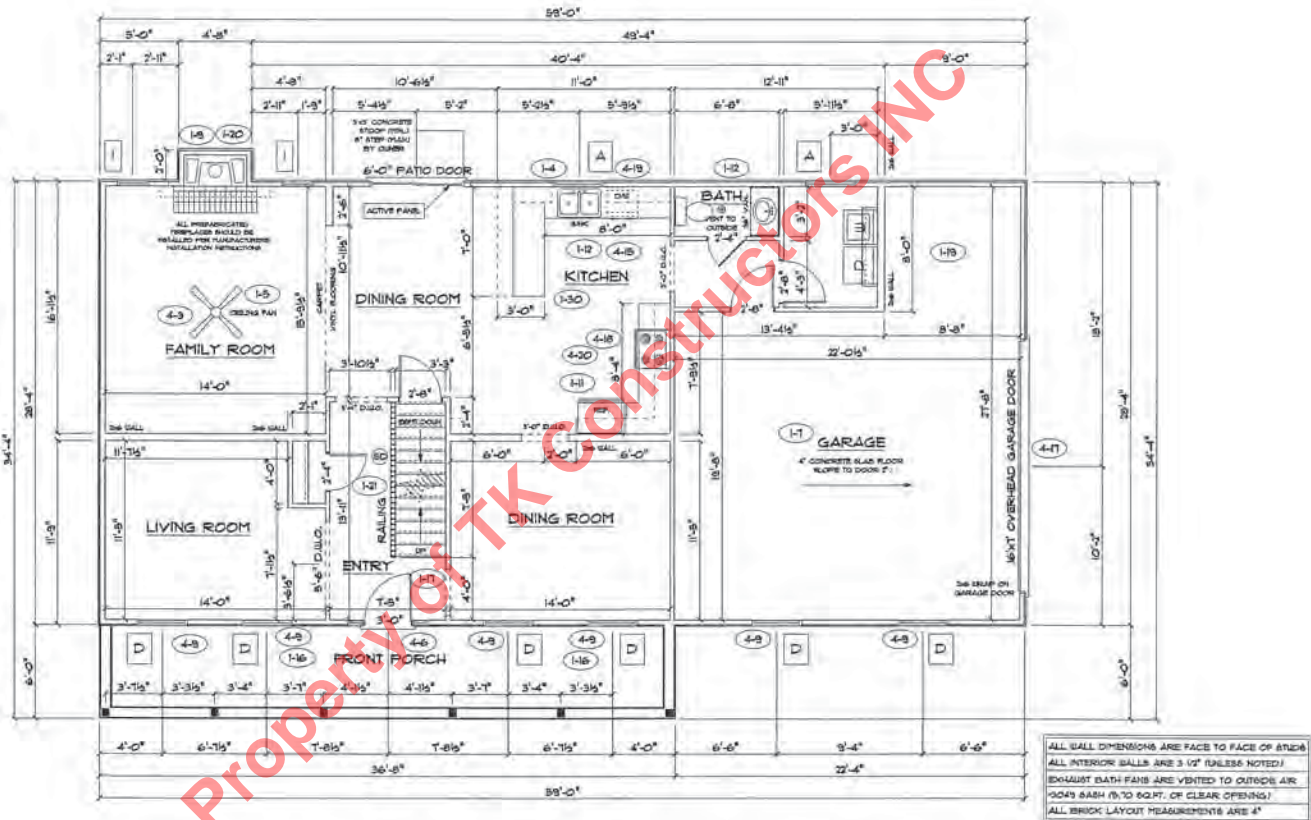

PAGE NO: **4B**
 MODEL: VER: 70709 DRAWING BY: RES
 DATE: September 15, 2009
 JOB NO: 112-09-0030
 SCALE: 1/8" = 1'-0"
TK CONSTRUCTORS

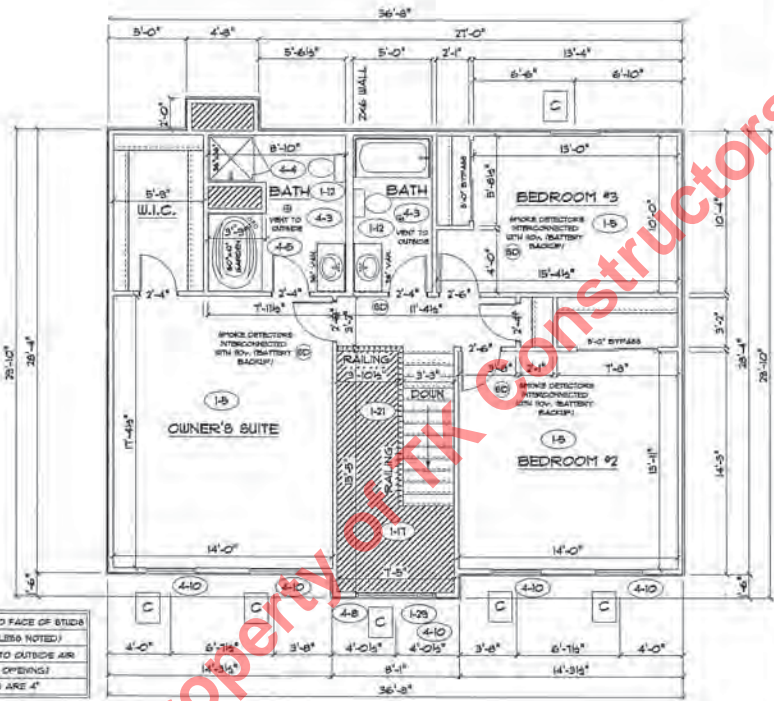

ALL WALL DIMENSIONS ARE FACE TO FACE OF STUDS
 ALL INTERIOR WALLS ARE 3/4" ANGLE NOTED!
 EXHAUST BATH FANS ARE VENTED TO OUTSIDE AIR
 0045 SASH IS TO RIGHT OF CLEAR OPENING!
 ALL BRICK LAYOUT MEASUREMENTS ARE 4"

SECOND FLOOR PLAN

FIRST FLOOR SQ.FT.	1,149
SECOND FLOOR SQ.FT.	962
TOTAL LIVING SQ.FT.	2,111
GARAGE	522
TOTAL SQ.FT.	2,633
EXCLUDING PORCH	220

JELD WEN WINDOW SCHEDULE

SYMBOL	JELD WEN MODEL	R.O. SIZE	IN LIEU OF ANDERSEN
A	TST3838	38" x 36"	3030
B	TST3848	38" x 48"	3040
C	TST3857	38" x 57"	3048
D	TST3866	38" x 66"	3056
E	TST3875	38" x 75"	3060
F	TST3884	38" x 84"	3068 MULL
G	TST3893	38" x 93"	3076 MULL
H	TST3902	38" x 102"	3084 MULL

JELD WEN VINYL SLIDING DOOR 8PDT80
 R.O. 71" x 80"

3'-0" FRONT DOOR
 R.O. 3'-2 1/2" x 82 1/2"

3'-0" FRONT DOOR WITH (1) SIDELITE
 R.O. 4'-3 1/2" x 82"

3'-0" FRONT DOOR WITH (2) SIDELITES
 R.O. 5'-8" x 82"

R.O. FOR BI-FOLD DOORS USING DRYWALL
 JAMB FACINGS = 1/4" + DOOR SIZE

R.O. FOR BYPASS DOORS USING DRYWALL
 JAMB FACINGS MAKE SAME AS BOTH DOORS
 ADDED TOGETHER

ALL INTERIOR DOORS
 SIZE + 2" TO WIDTH x 82 1/2" HIGH

R.O. POCKET DOOR
 2x DOOR WIDTH + 17" x 85" HIGH

+ - DENOTES OPENING MEETS
 EGRESS REQUIREMENTS

