


REAR ELEVATION

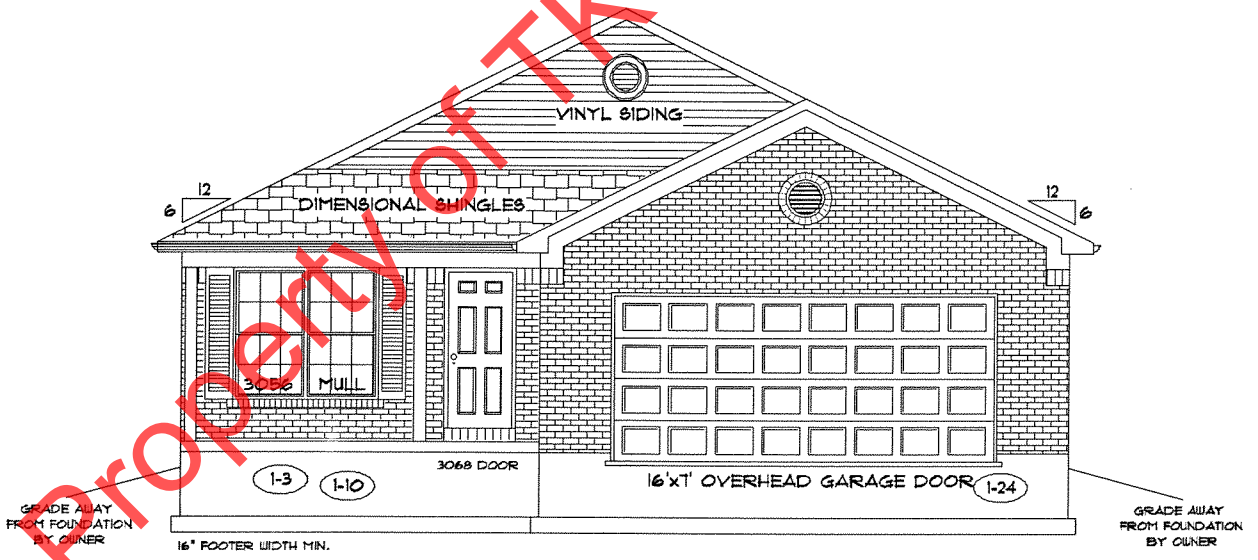


FRONT ELEVATION

PROPERTY OF TK Constructors, Inc.

TK CONSTRUCTORS
BEDFORD

DATE: September 20, 2012
JOB NO.: 110-12-0023

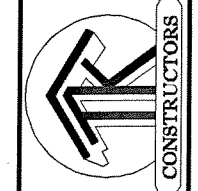

ADDENDUM 1
VER: 05100933A
DRAWING BY: SES
SCALE: 1/8 IN.=1 FT.


PAGE NO.:
10

FLOOR PLAN

TOTAL LIVING SQ.FT.	1,430
GARAGE	578
TOTAL SQ.FT.	2,008
EXCLUDING FRONT PORCH	89
EXCLUDING REAR PORCH	139

ANDERSEN WINDOW SCHEDULE - 200 SERIES -	
ANDERSEN MODEL NO.	R.O. SIZE
3030	36" x 36"
3040	36" x 48"
3049*	36" x 57"
3056*	36" x 66"
3060*	36" x 72"
3049 MULL*	73" x 57"
3056 MULL*	73" x 66"
3060 MULL*	73" x 72"
ANDERSEN SLIDING DOOR R.O. T2 3/4" x 82 7/8"	
3'-0" FRONT DOOR R.O. 38 3/8" x 82 1/2"	
3'-0" FRONT DOOR WITH (1) SIDELITE R.O. 51 7/8" x 82 1/2"	
3'-0" FRONT DOOR WITH (2) SIDELITES R.O. 65 3/8" x 82 1/2"	
R.O. FOR BI-FOLD DOORS USING DRYWALL JAMB FACING = 1 1/4" + DOOR SIZE x (81 1/2")	
R.O. FOR BYPASS DOORS USING DRYWALL JAMB FACING MAKE SAME AS BOTH DOORS ADDED TOGETHER	
ALL INTERIOR DOORS SIZE + 2" TO WIDTH x 82 1/2" HIGH	
R.O. POCKET DOOR (2x DOOR WIDTH + 1") x 85" HIGH	

* - DENOTES OPENING MEETS
EGRESS REQUIREMENTS

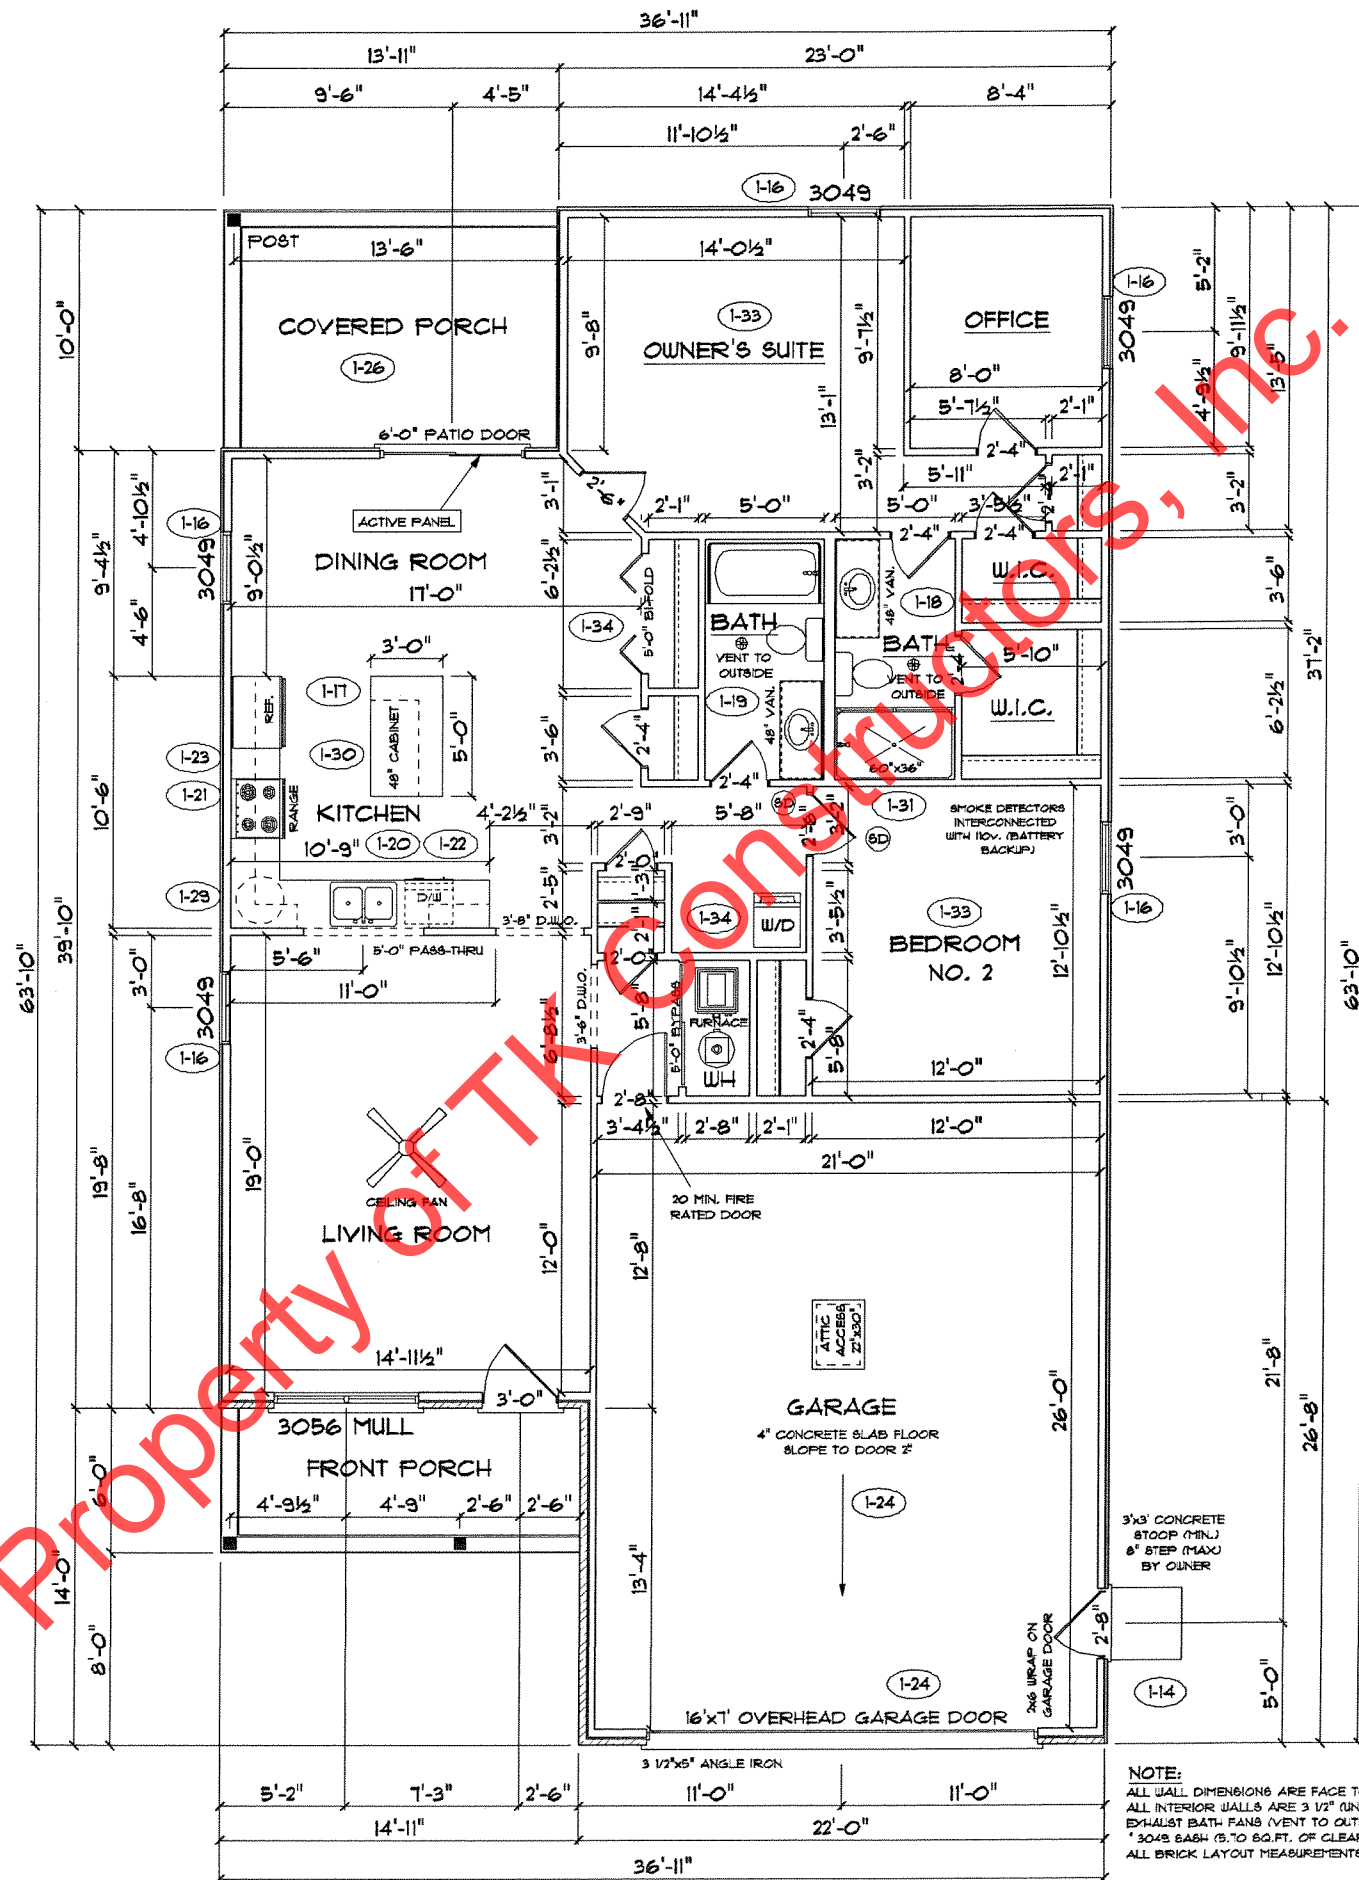

NOTE:
ALL WALL DIMENSIONS ARE FACE TO FACE OF STUDS
ALL INTERIOR WALLS ARE 3/2" (UNLESS NOTED)
EXHAUST BATH FANS (VENT TO OUTSIDE AIR)
* 3049 BASH (9.70 SQ.FT. OF CLEAR OPENING)
ALL BRICK LAYOUT MEASUREMENTS ARE 4 INCHES

TK CONSTRUCTORS
BEDFORD

DATE: September 20, 2012	ADDENDUM I	PAGE NO: 30	
	VER: 05100933A		
	DRAWING BY: SES		
			SCALE: 1/8 IN.=1 FT.
		CONSTRUCTORS	
		JOB NO: 110-12-0023	