

REAR ELEVATION



FRONT ELEVATION

1-53  
1-75  
1-83

GRADE AWAY FROM FOUNDATION BY OWNER

1-26 1-34 1-32  
18" FOOTER WIDTH MIN.

NOTE: STOOPS, STEPS, APRON, AND DRIVE BY OWNER

FROST FOOTER

1-53  
1-78  
1-85  
1-86  
1-82

1-42 1-34 1-26 1-32

18" FOOTER WIDTH MIN.

1-45 1-45 1-75

GRADE AWAY FROM FOUNDATION BY OWNER

VINYL SIDING

12 1

1-53

1-45 3049 MULLION

5.70 SQ. FT. OF CLEAR OPENING

1-60 1-45 1-73 1-78 1-85

1-11 1-55 1-64

VINYL SIDING

12 1

1-53

DIMENSIONAL SHINGLES

3056 MULLION

3068 DOOR

16'x1' OVERHEAD GARAGE DOOR

3068 DOOR

3'x3' CONCRETE STOOP (MIN.) 8" STEP (MAX.) BY OWNER

PROPERTY OF TK Constructors, Inc.




**FLOOR PLAN**

TOTAL LIVING SQ.FT.	1,476
GARAGE	535
TOTAL SQ.FT.	2,011
EXCLUDING FRONT PORCH	89
EXCLUDING REAR PORCH	95

**ANDERSEN WINDOW SCHEDULE  
- 200 SERIES -**

ANDERSEN MODEL NO.	R.O. SIZE
3030	36" x 36"
3040	36" x 48"
3049*	36" x 51"
3056*	36" x 66"
3060*	36" x 72"
3049 MULL*	73" x 51"
3056 MULL*	73" x 66"
3060 MULL*	73" x 72"
ANDERSEN SLIDING DOOR R.O. T2 3/4" x 82 1/8"	
3'-0" FRONT DOOR R.O. 38 3/8" x 82 1/2"	
3'-0" FRONT DOOR WITH (1) SIDELITE R.O. 51 1/8" x 82 1/2"	
3'-0" FRONT DOOR WITH (2) SIDELITES R.O. 65 3/8" x 82 1/2"	
R.O. FOR BI-FOLD DOORS USING DRYWALL JAMB FACING = 1 1/4" + DOOR SIZE x (81 1/2")	
R.O. FOR BYPASS DOORS USING DRYWALL JAMB FACING MAKE SAME AS BOTH DOORS ADDED TOGETHER	
ALL INTERIOR DOORS SIZE + 2" TO WIDTH x 82 1/2" HIGH	
R.O. POCKET DOOR (2x DOOR WIDTH + 1") x 85" HIGH	

\* - DENOTES OPENING MEETS  
EGRESS REQUIREMENTS

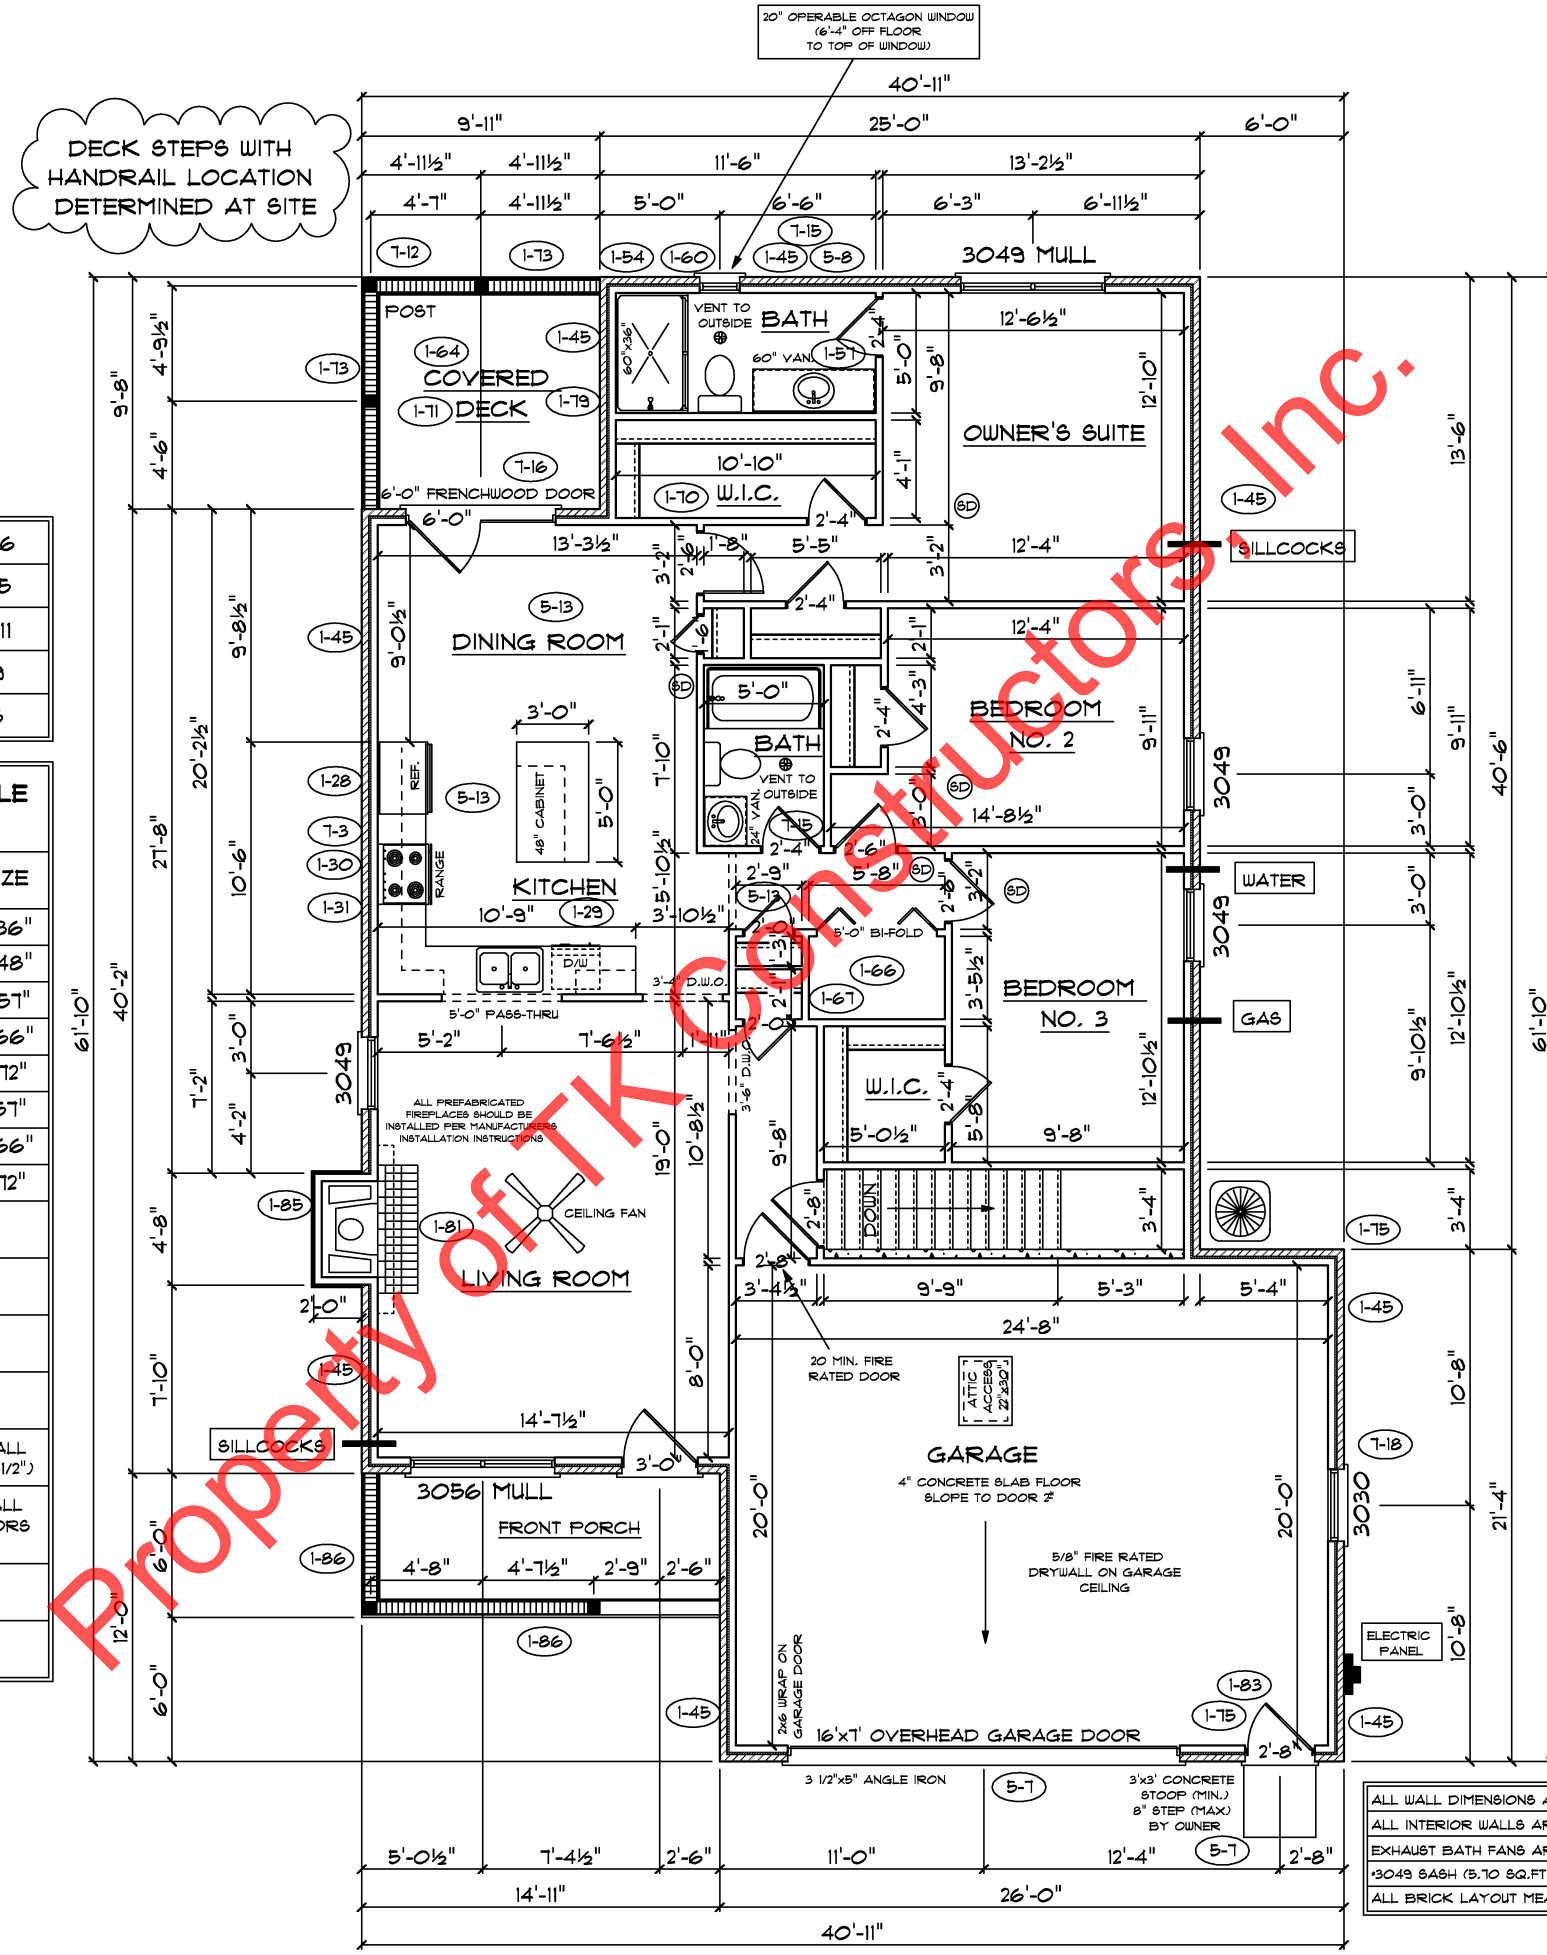

ALL WALL DIMENSIONS ARE FACE TO FACE OF STUDS  
ALL INTERIOR WALLS ARE 3/2" (UNLESS NOTED)  
EXHAUST BATH FANS ARE VENTED TO OUTSIDE AIR  
3049 BASH (5.10 SQ.FT. OF CLEAR OPENING)  
ALL BRICK LAYOUT MEASUREMENTS ARE 4"

