




FRONT ELEVATION

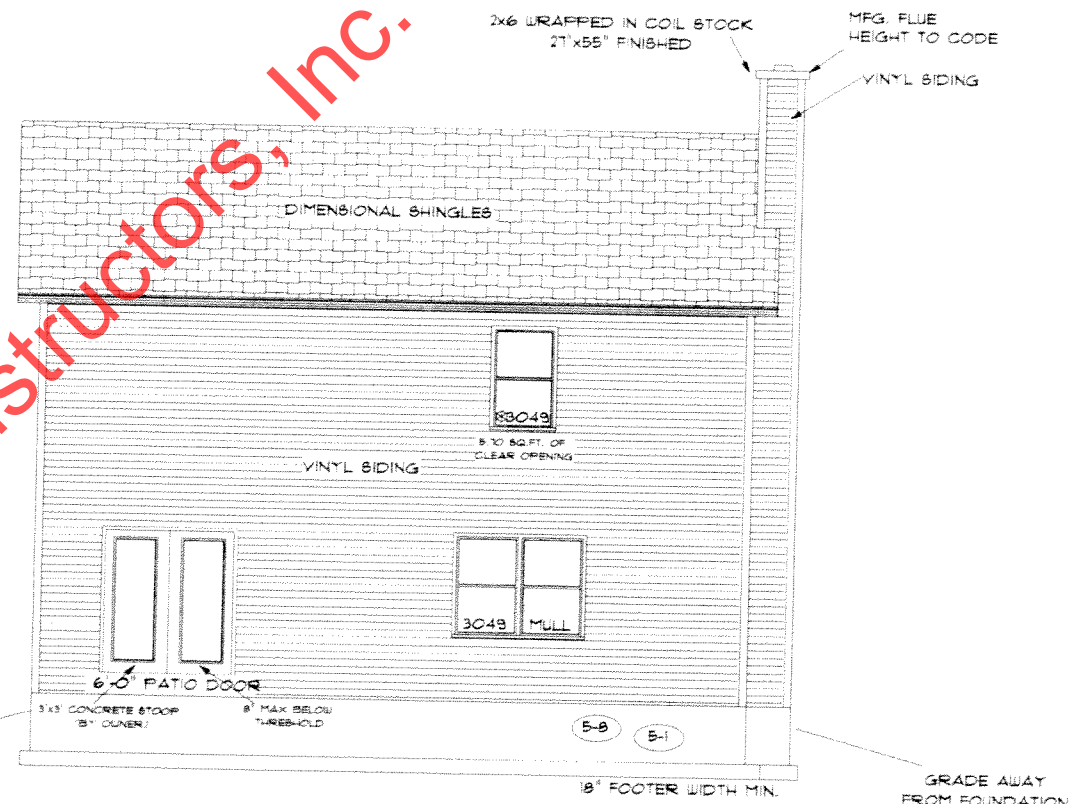

REAR ELEVATION

Property of TK Constructors, Inc.

PAGE NO:

10

ADDENDUM 1, 4

VER: 070810

DRAWING BY: RLC

1/8" = 1'



CONSTRUCTORS

DATE: January 14, 2014

JOB NO: 210-14-0441

TK CONSTRUCTORS  
COLUMBIA


*[Handwritten signature]*

-11-

**ANDERSEN WINDOW SCHEDULE**  
- 200 SERIES -

ANDERSEN MODEL NO.	R.O. SIZE
3030	36" x 36"
3040	36" x 48"
3049*	36" x 51"
3056*	36" x 66"
3060*	36" x 72"
3049 MULL*	73" x 51"
3056 MULL*	73" x 66"
3060 MULL*	73" x 72"
ANDERSEN SLIDING DOOR R.O. 72 3/4" x 82 1/8"	
3'-0" FRONT DOOR R.O. 38 3/8" x 82 1/2"	
3'-0" FRONT DOOR WITH (1) SIDELITE R.O. 51 1/8" x 82 1/2"	
3'-0" FRONT DOOR WITH (2) SIDELITES R.O. 65 3/8" x 82 1/2"	
R.O. FOR BI-FOLD DOORS USING DRYWALL JAMB FACING • 1 1/4" • DOOR SIZE x (81 1/2")	
R.O. FOR BYPASS DOORS USING DRYWALL JAMB FACING MAKE SAME AS BOTH DOORS ADDED TOGETHER	
ALL INTERIOR DOORS SIZE • 2" TO WIDTH x 82 1/2" HIGH	
R.O. POCKET DOOR (2x DOOR WIDTH • 1") x 85" HIGH	

\* DENOTES OPENING MEETS  
EGRESS REQUIREMENTS

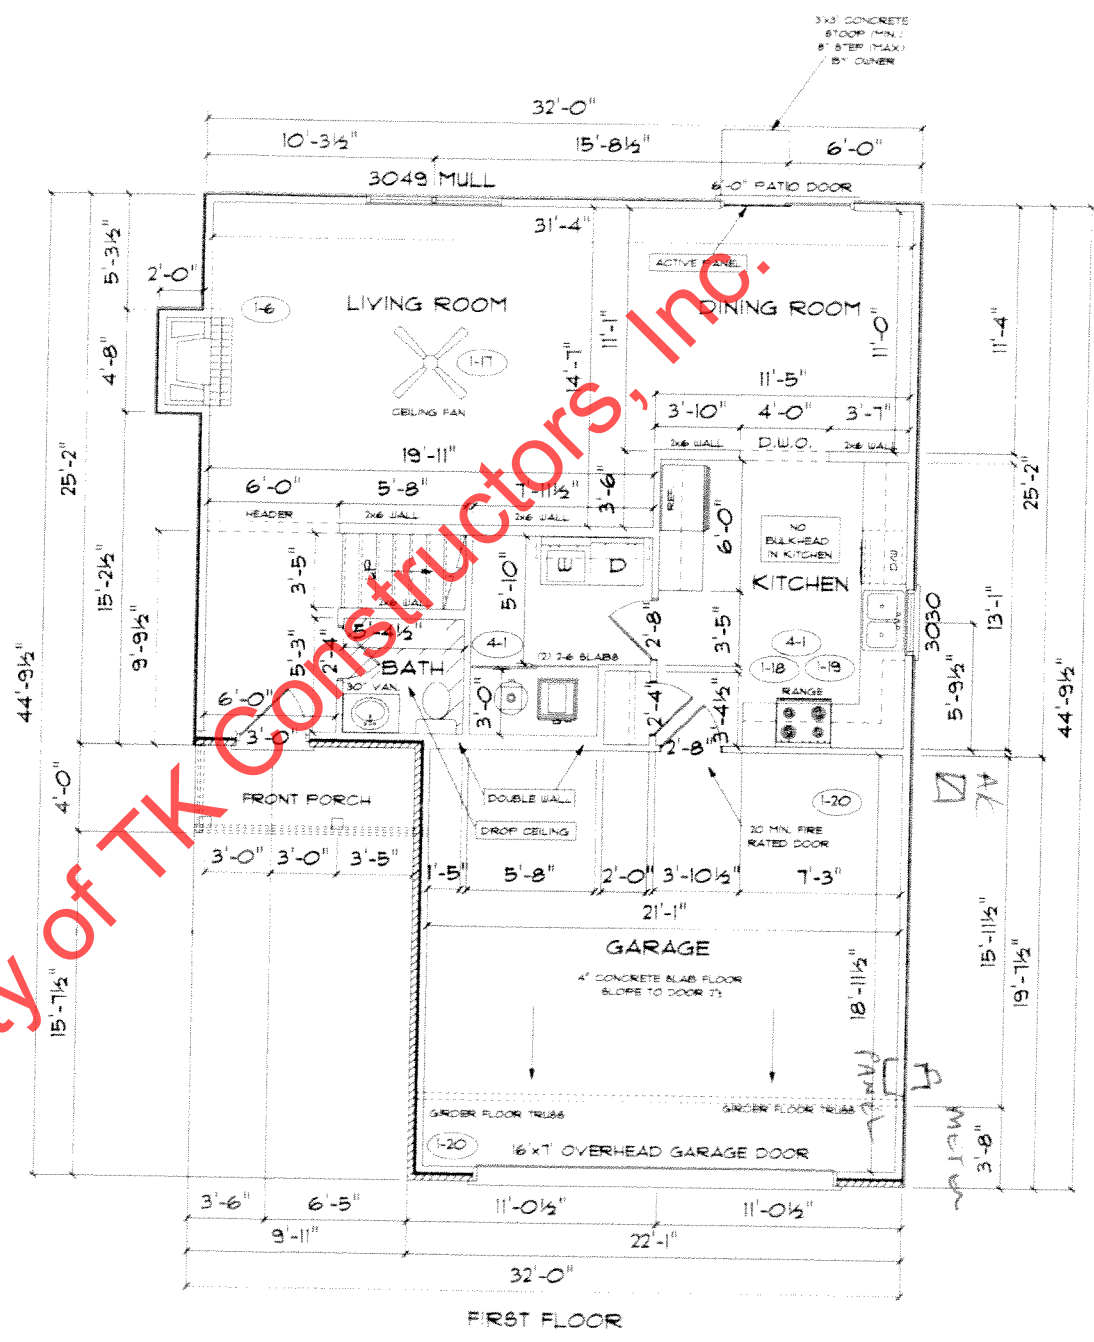


Property of TK Constructors, Inc.

TK CONSTRUCTORS

COLUMBIA

DATE: January 14, 2014

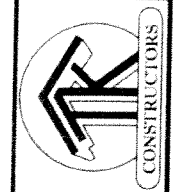

ADDENDUM 1.4  
VER: 070810  
DRAWING BY: RLC  
1/8" = 1'

PAGE NO.:

30

JOB NO.: 210-14-0441

20



FIRST FLOOR SQ.FT.	805
SECOND FLOOR SQ.FT.	1150
TOTAL LIVING SQ.FT.	1955
GARAGE	433
TOTAL SQ.FT.	2388
EXCLUDING PORCH	39

ANDERSEN WINDOW SCHEDULE  
- 200 SERIES -

ANDERSEN MODEL NO.	R.O. SIZE
3030	36" x 36"
3040	36" x 48"
3049*	36" x 57"
3056*	36" x 66"
3060*	36" x 72"
3049 MULL*	73" x 57"
3056 MULL*	73" x 66"
3060 MULL*	73" x 72"

ANDERSEN SLIDING DOOR R.O. 72 3/4" x 82 1/8"
3'-0" FRONT DOOR R.O. 38 3/8" x 82 1/2"
3'-0" FRONT DOOR WITH (1) SIDELITE R.O. 51 7/8" x 82 1/2"
3'-0" FRONT DOOR WITH (2) SIDELITES R.O. 65 3/8" x 82 1/2"
R.O. FOR BI-FOLD DOORS USING DRYWALL JAMB FACING + 1 1/4" + DOOR SIZE x (81 1/2")
R.O. FOR BYPASS DOORS USING DRYWALL JAMB FACING MAKE SAME AS BOTH DOORS ADDED TOGETHER
ALL INTERIOR DOORS SIZE + 2" TO WIDTH x 82 1/2" HIGH
R.O. POCKET DOOR (2x DOOR WIDTH + 1") x 85" HIGH

\* - DENOTES OPENING MEETS  
EGRESS REQUIREMENTS

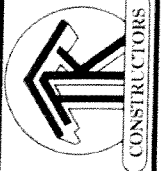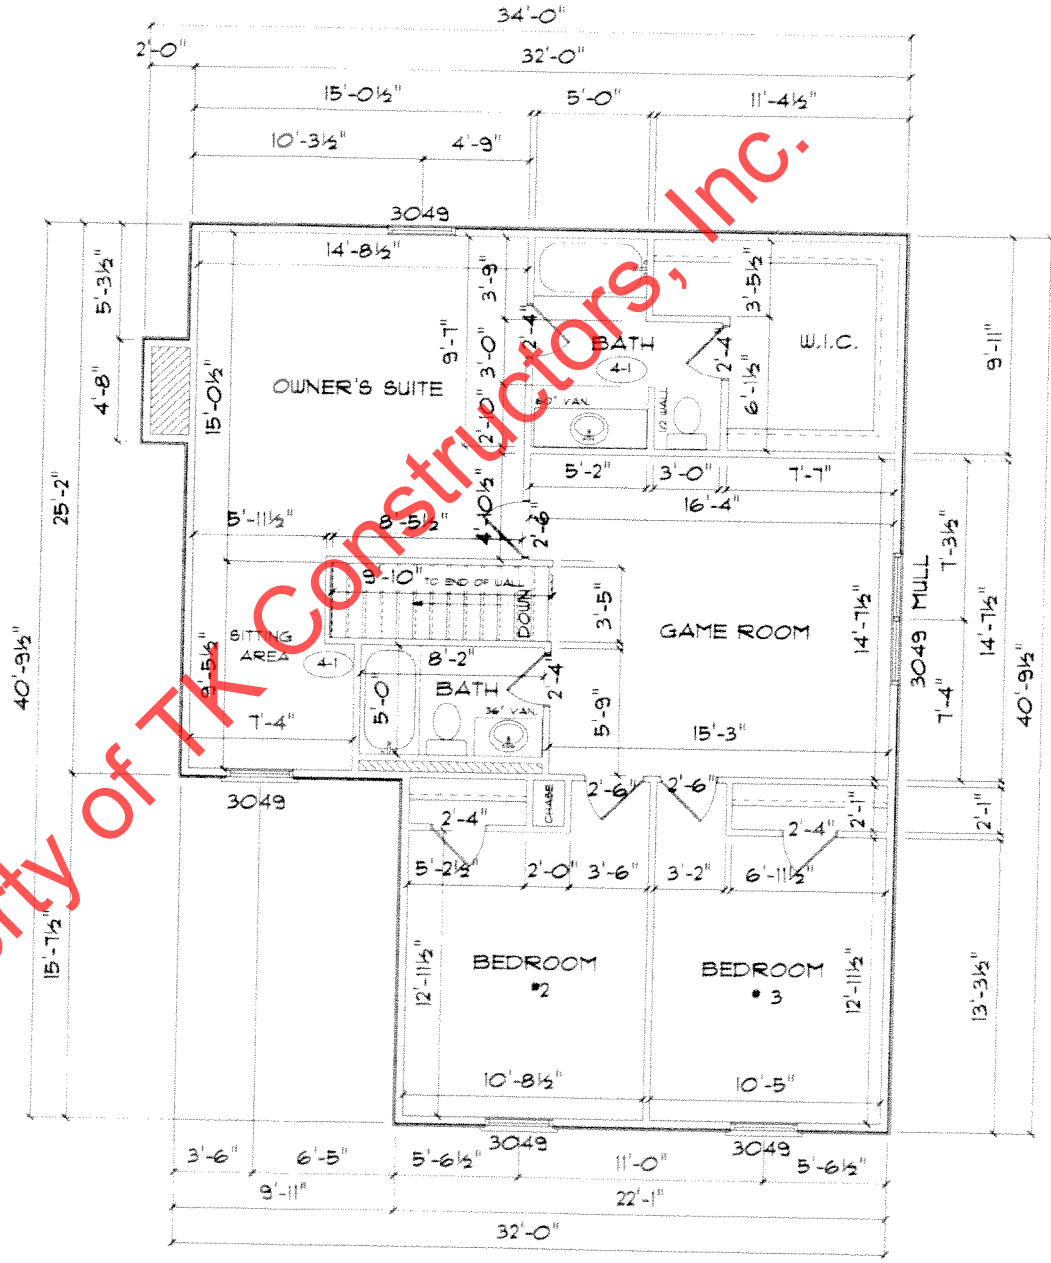

DATE: January 14, 2014

JOB NO.: 210-14-0441

TK CONSTRUCTORS  
COLUMBIA

700