



OPTIONS - SEE PAGE NO. 2

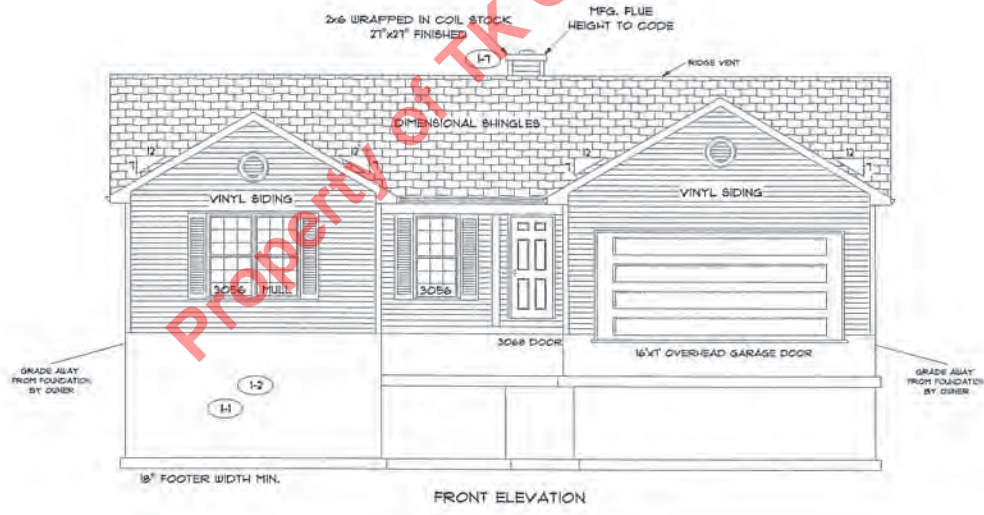

PAGE NO.: **1B**
 MODEL: GATLINBURG
 VER: 07010
 DRAWING BY: SES
 SCALE: 1/8 IN.=1 FT.
 DATE: February 07, 2011
 JOB NO.: 112-11-0008

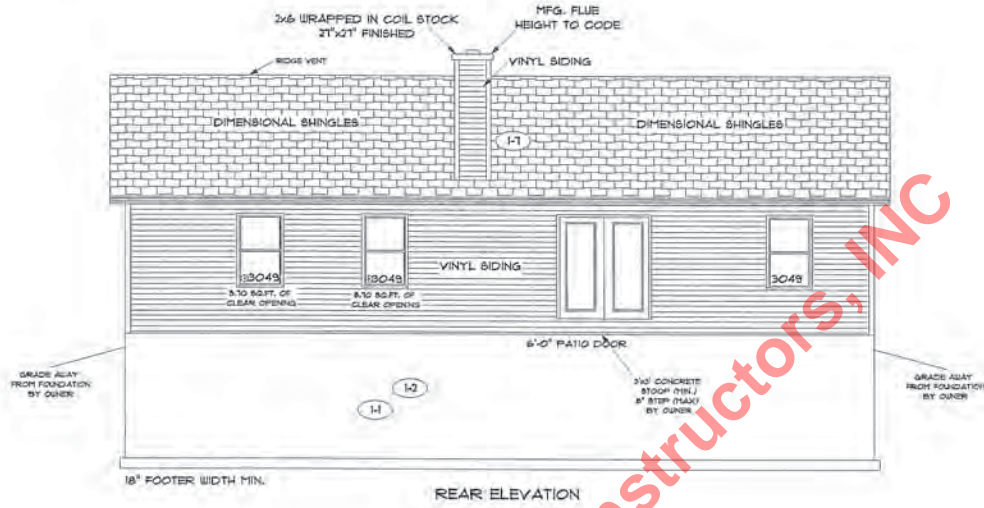


TK CONSTRUCTORS

FLOOR PLAN

Total Living Sq.ft.	1278
Garage	410
Total Sq.ft.	1688
Excluding Porch	90

ANDERSEN WINDOWS (1-11)	
MODEL	R.O. SIZE
3030	36" x 36"
3040	36" x 48"
3049	36" x 51"
3056	36" x 66"
3060	36" x 72"
3045 HILL	73" x 51"
3056 HILL	73" x 66"
3060 HILL	73" x 72"
ANDERSEN SLIDING DOOR	
R.O.	73 3/4" x 83 1/8"
3/4" FRONT DOOR	
R.O.	3'-2 1/2" x 82 1/2"
3/4" FRONT DOOR WITH (1) SIDE LIGHT	
R.O.	4'-3 1/2" x 82"
3/4" FRONT DOOR WITH (2) SIDE LIGHTS	
R.O.	5'-9" x 82"
R.O. FOR BYFOLD DOORS USING DRY-BALL JAMBS FACING IS 1 1/4" DOOR SIZE	
R.O. FOR BYPASS DOORS USING DRY-BALL JAMBS FACING MAKE SAME AS BOTH DOORS ADDED TOGETHER	
ALL INTERIOR DOORS	
SIZE	2" TO WIDTH x 82 1/2" HIGH
R.O. POCKET DOOR	(1x) DOOR WIDTH x (7) x 88" HIGH

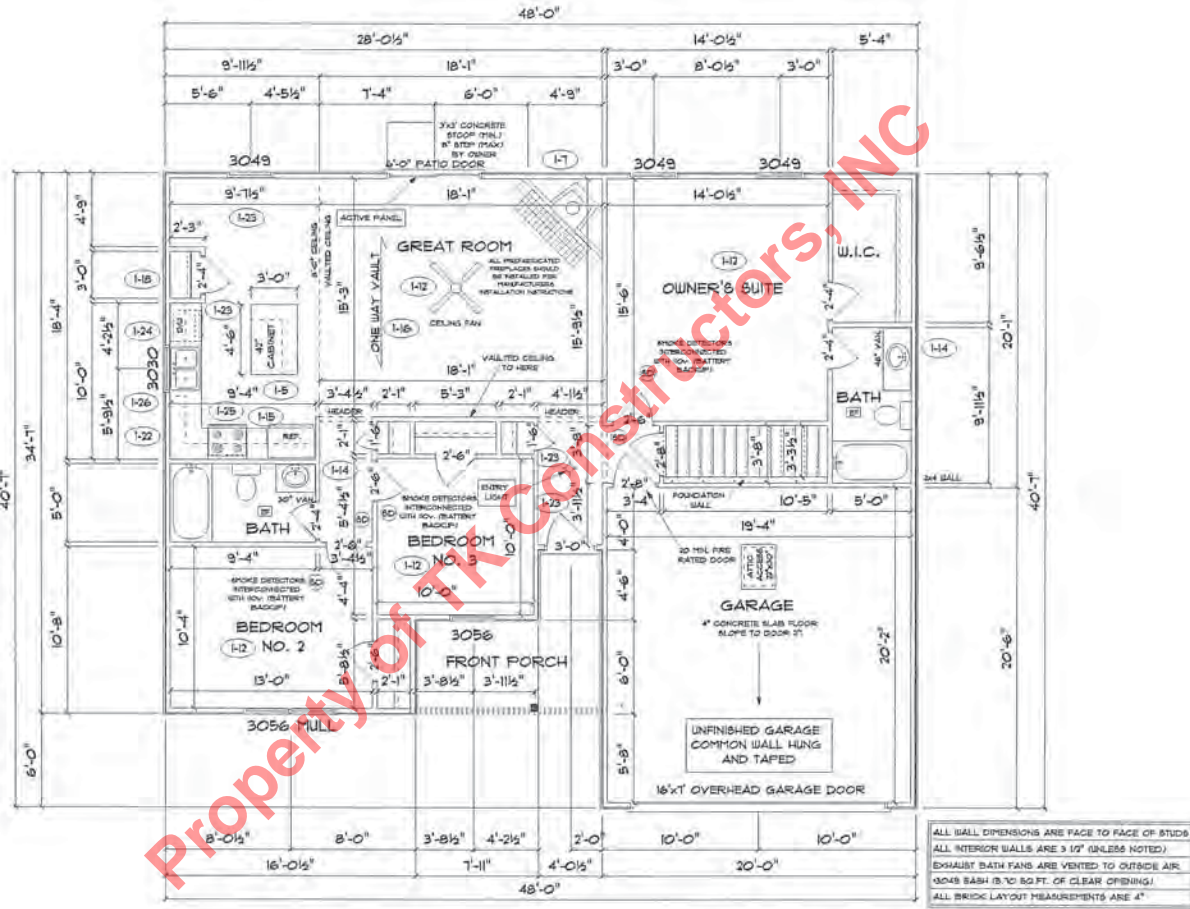

ALL WALL DIMENSIONS ARE FACE TO FACE OF STUDS
 ALL INTERIOR WALLS ARE 3/4" (UNLESS NOTED)
 EXHAUST BATH FANS ARE VENTED TO OUTSIDE AIR
 GOLF BASH IS TO 80 FT. OF CLEAR OPENING
 ALL BRICK LAYOUT MEASUREMENTS ARE 4"

