



Rem
Plan 84
3-30-2013
TK

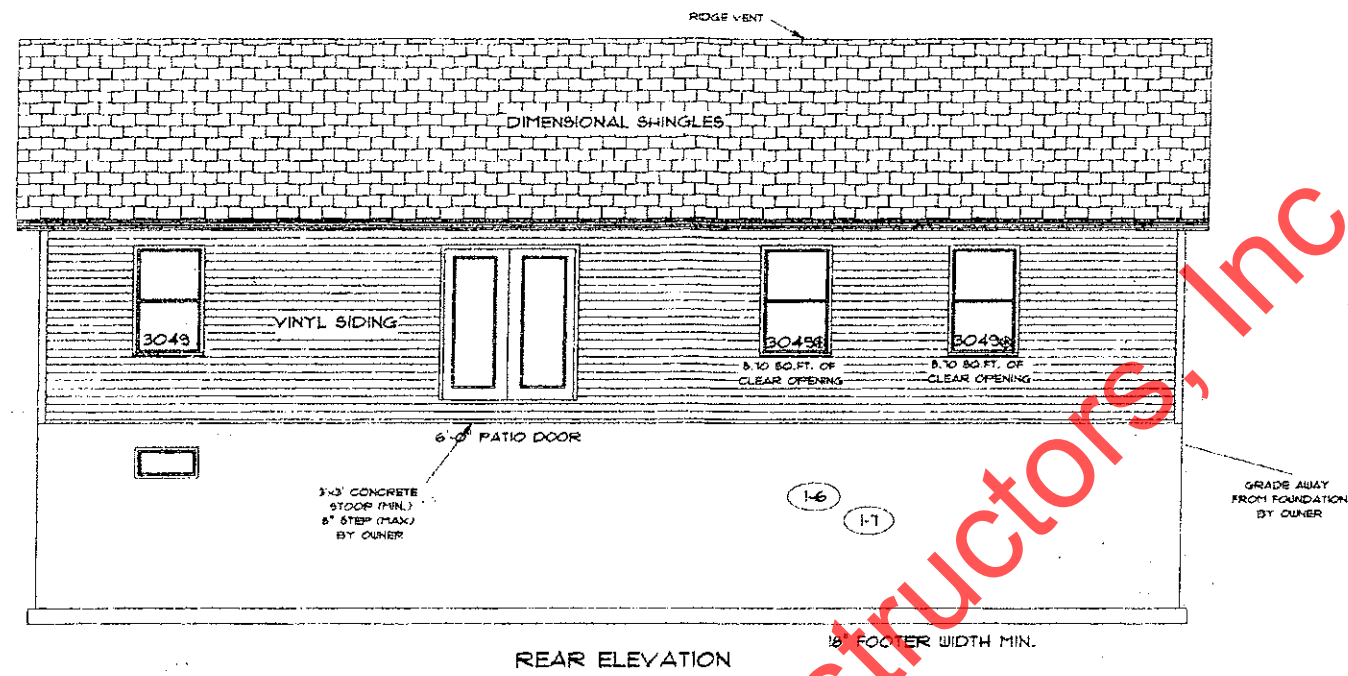

REAR ELEVATION

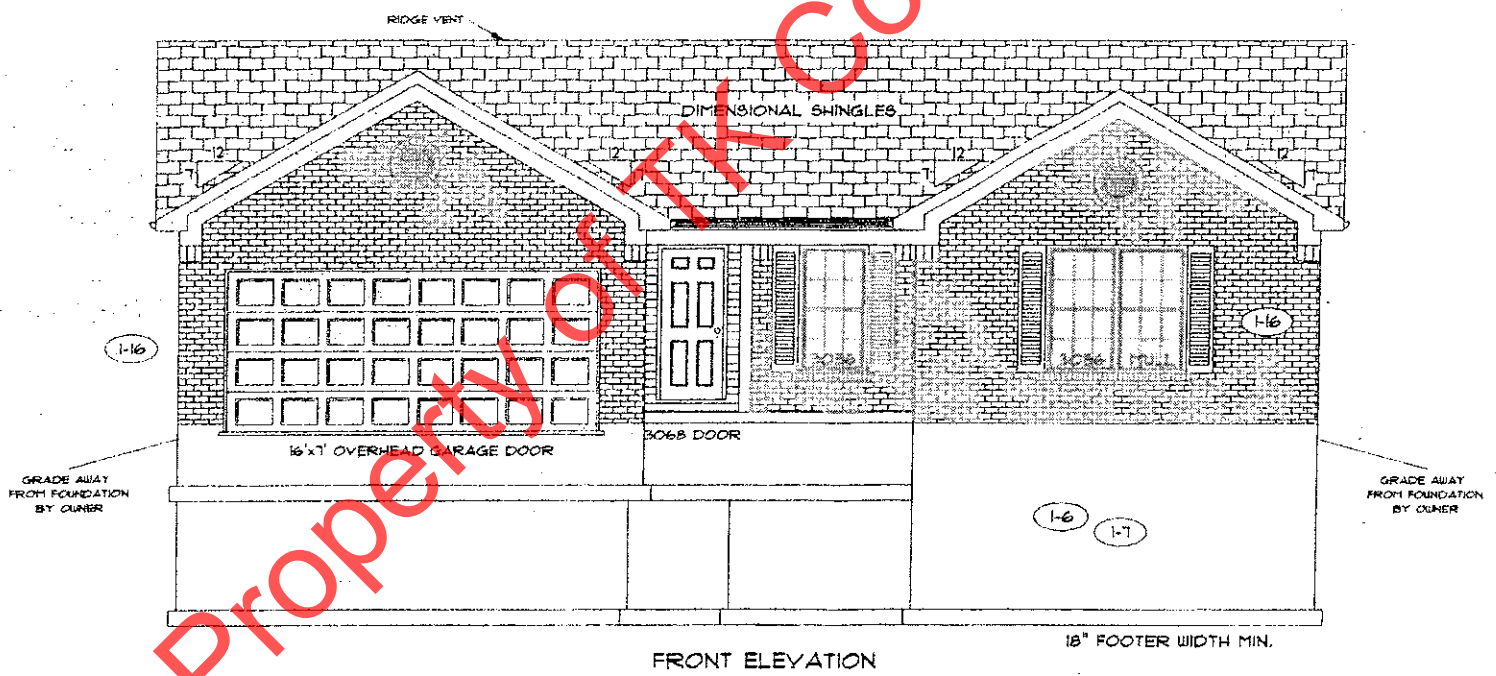

FRONT ELEVATION

ADT CAT

Property of TK Constructors, Inc.

ADDENDUM 1	PAGE NO. 1B
VER. 092112	
DRAWING BY: SES	
1/8" = 1'	
DATE: February 21, 2013	JOB NO.: 112-13-0003
TK CONSTRUCTORS GATLINBURG	

FLOOR PLAN



TOTAL LIVING SQ.FT.	1,323
GARAGE	416
TOTAL SQ.FT.	1,739
EXCLUDING PORCH	89

ANDERSEN WINDOW SCHEDULE - 200 SERIES -

ANDERSEN MODEL NO.	R.O. SIZE
3030	36" x 36"
3040	36" x 48"
3049*	36" x 51"
3056*	36" x 66"
3060*	36" x 72"
3049 MULL*	73" x 51"
3056 MULL*	73" x 66"
3060 MULL*	73" x 72"

ANDERSEN SLIDING DOOR R.O. 72 3/4" x 82 1/8"
3'-0" FRONT DOOR R.O. 38 3/8" x 82 1/2"
3'-0" FRONT DOOR WITH (1) SIDELITE R.O. 51 1/8" x 82 1/2"
3'-0" FRONT DOOR WITH (2) SIDELITES R.O. 65 3/8" x 82 1/2"
R.O. FOR BI-FOLD DOORS USING DRYWALL JAMB FACING + 1 1/4" + DOOR SIZE x (81 1/2")
R.O. FOR BYPASS DOORS USING DRYWALL JAMB FACING MAKE SAME AS BOTH DOORS ADDED TOGETHER
ALL INTERIOR DOORS SIZE + 2" TO WIDTH x 82 1/2" HIGH
R.O. POCKET DOOR (2x DOOR WIDTH + 1") x 85" HIGH

* - DENOTES OPENING MEETS EGRESS REQUIREMENTS

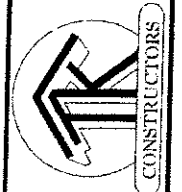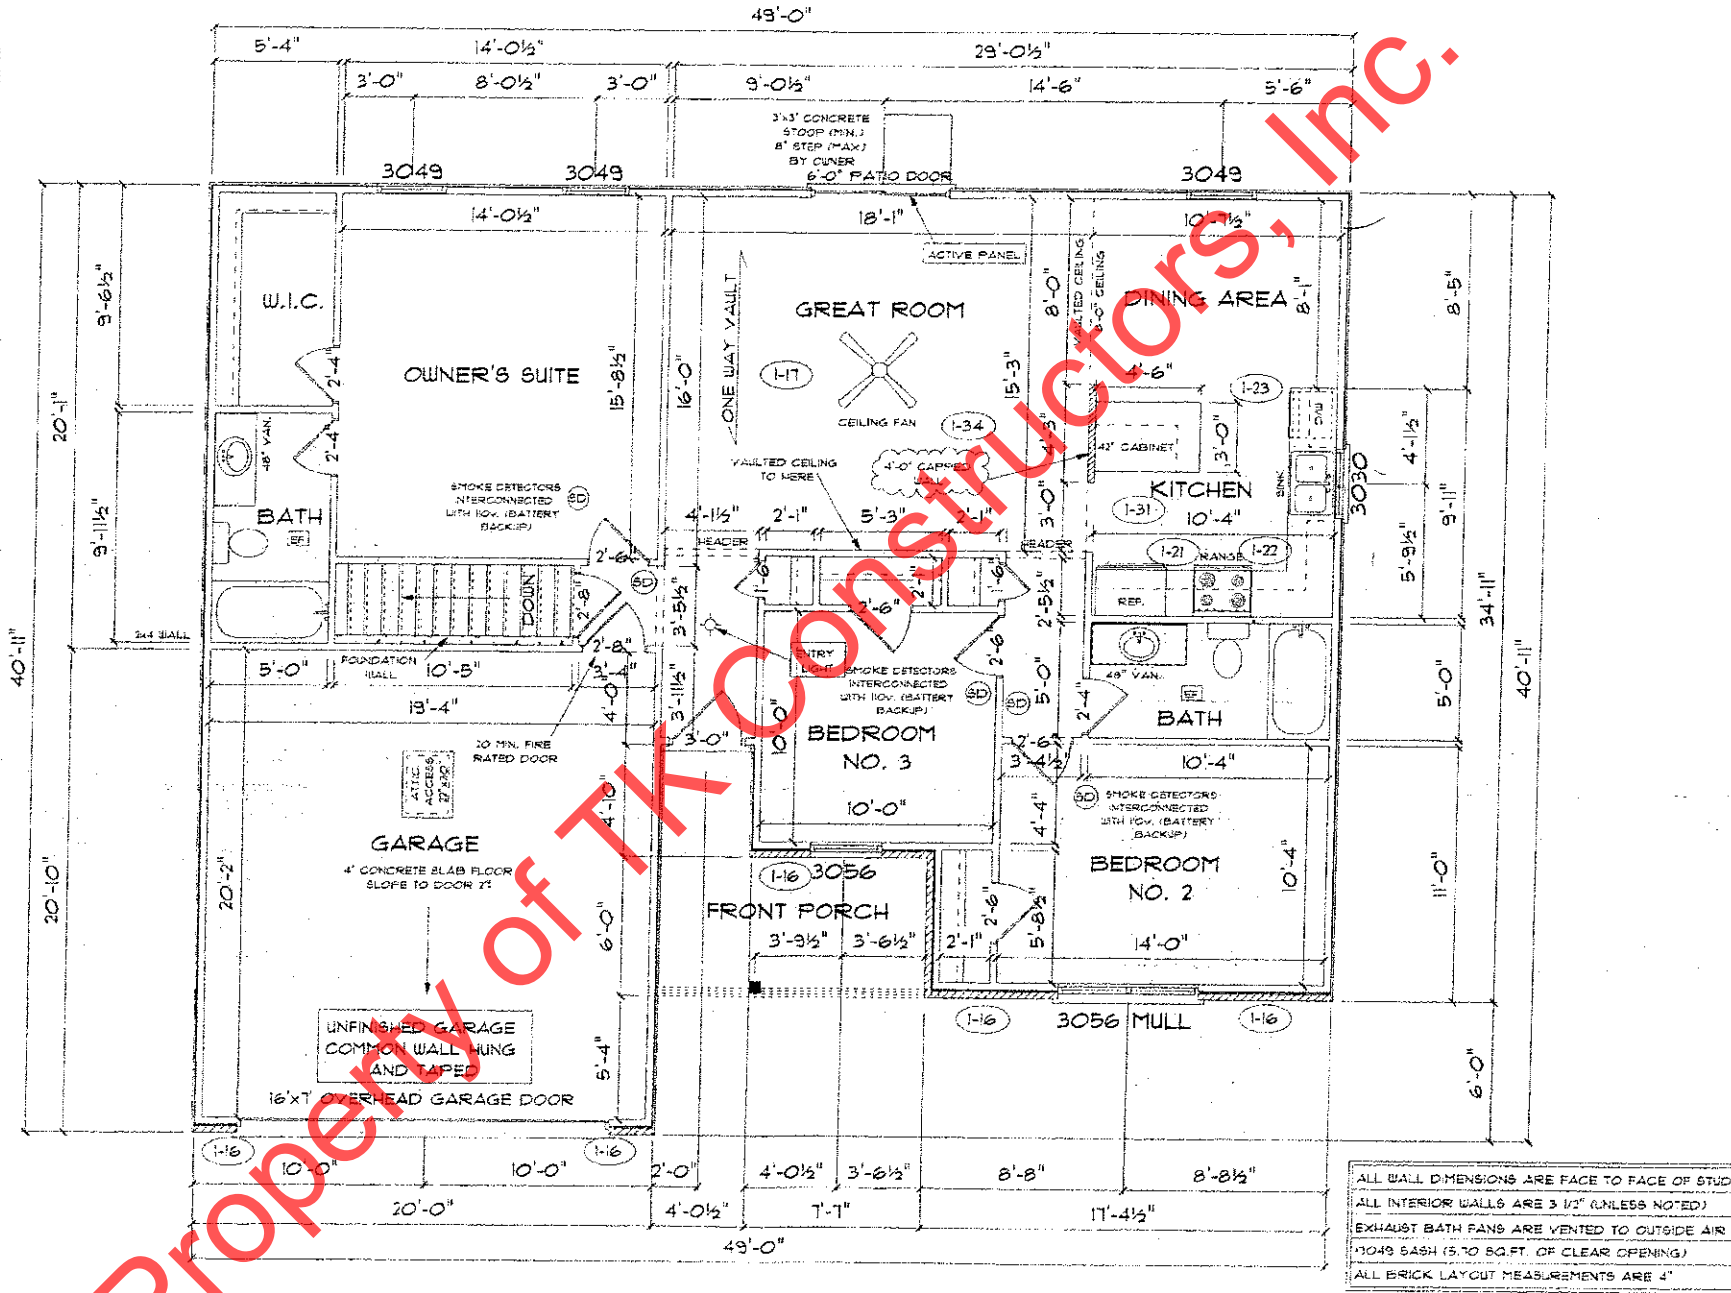

DATE: February 21, 2013

TK CONSTRUCTORS
 GATLINBURG

JOB NO.: 112-13-0003