


REAR ELEVATION

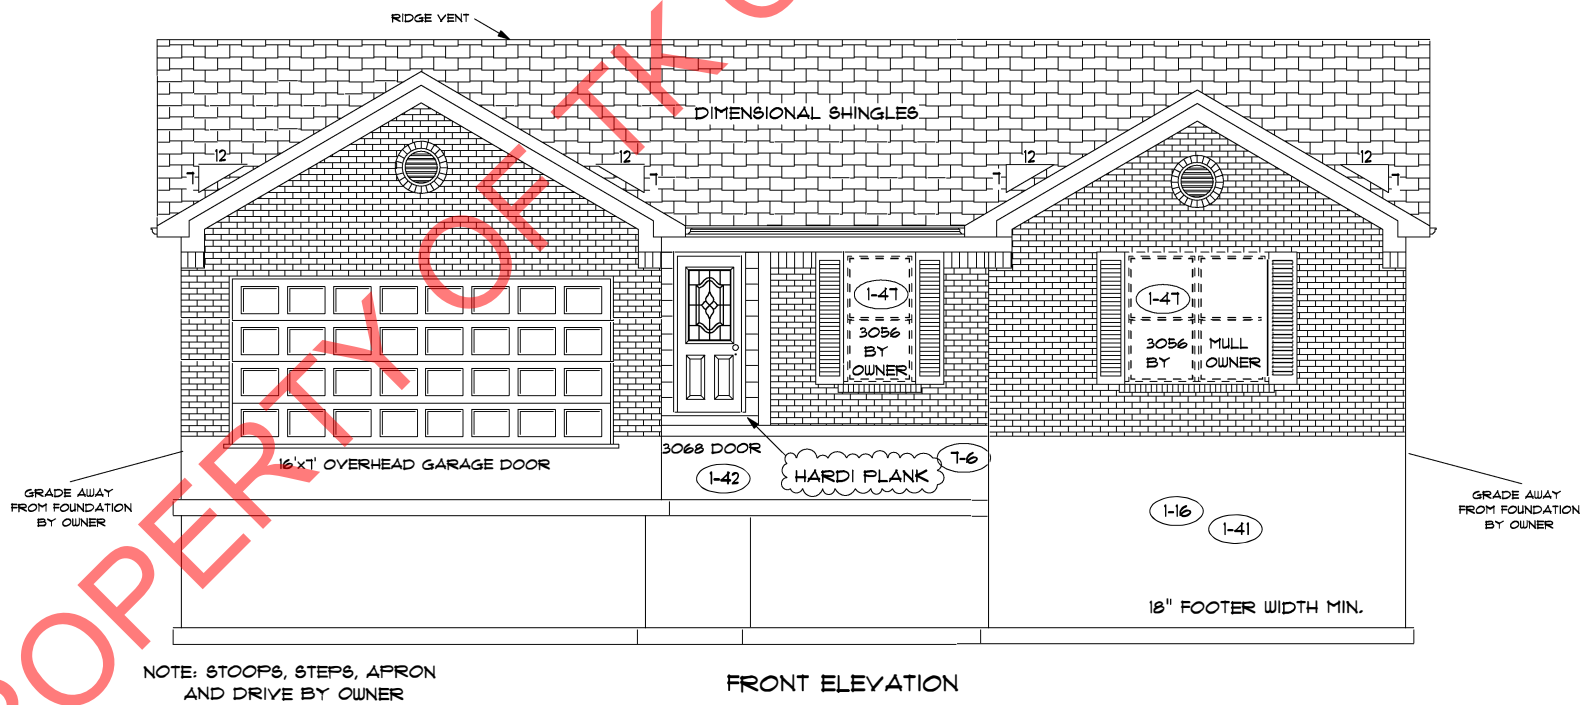

FRONT ELEVATION

PROPERTY OF TK CONSTRUCTORS, INC




FLOOR PLAN

TOTAL LIVING SQ.FT.	1,380
GARAGE	416
TOTAL SQ.FT.	1,796
EXCLUDING PORCH	101

DOOR SCHEDULE	
<div style="border: 1px solid black; border-radius: 50%; padding: 5px; display: inline-block;"> WINDOWS BY OWNER </div>	
ANDERSEN SLIDING DOOR R.O. 12 3/4" x 82 1/8"	1-47
3'-0" FRONT DOOR R.O. 38 3/8" x 82 1/2"	
3'-0" FRONT DOOR WITH (1) SIDELITE R.O. 51 1/8" x 82 1/2"	
3'-0" FRONT DOOR WITH (2) SIDELITES R.O. 65 3/8" x 82 1/2"	
R.O. FOR BI-FOLD DOORS USING DRYWALL JAMB FACING = 1 1/4" + DOOR SIZE x (81 1/2")	
R.O. FOR BYPASS DOORS USING DRYWALL JAMB FACING MAKE SAME AS BOTH DOORS ADDED TOGETHER	
ALL INTERIOR DOORS SIZE + 2" TO WIDTH x 82 1/2" HIGH	
R.O. POCKET DOOR (2x DOOR WIDTH + 1") x 85" HIGH	

* - DENOTES OPENING MEETS EGRESS REQUIREMENTS

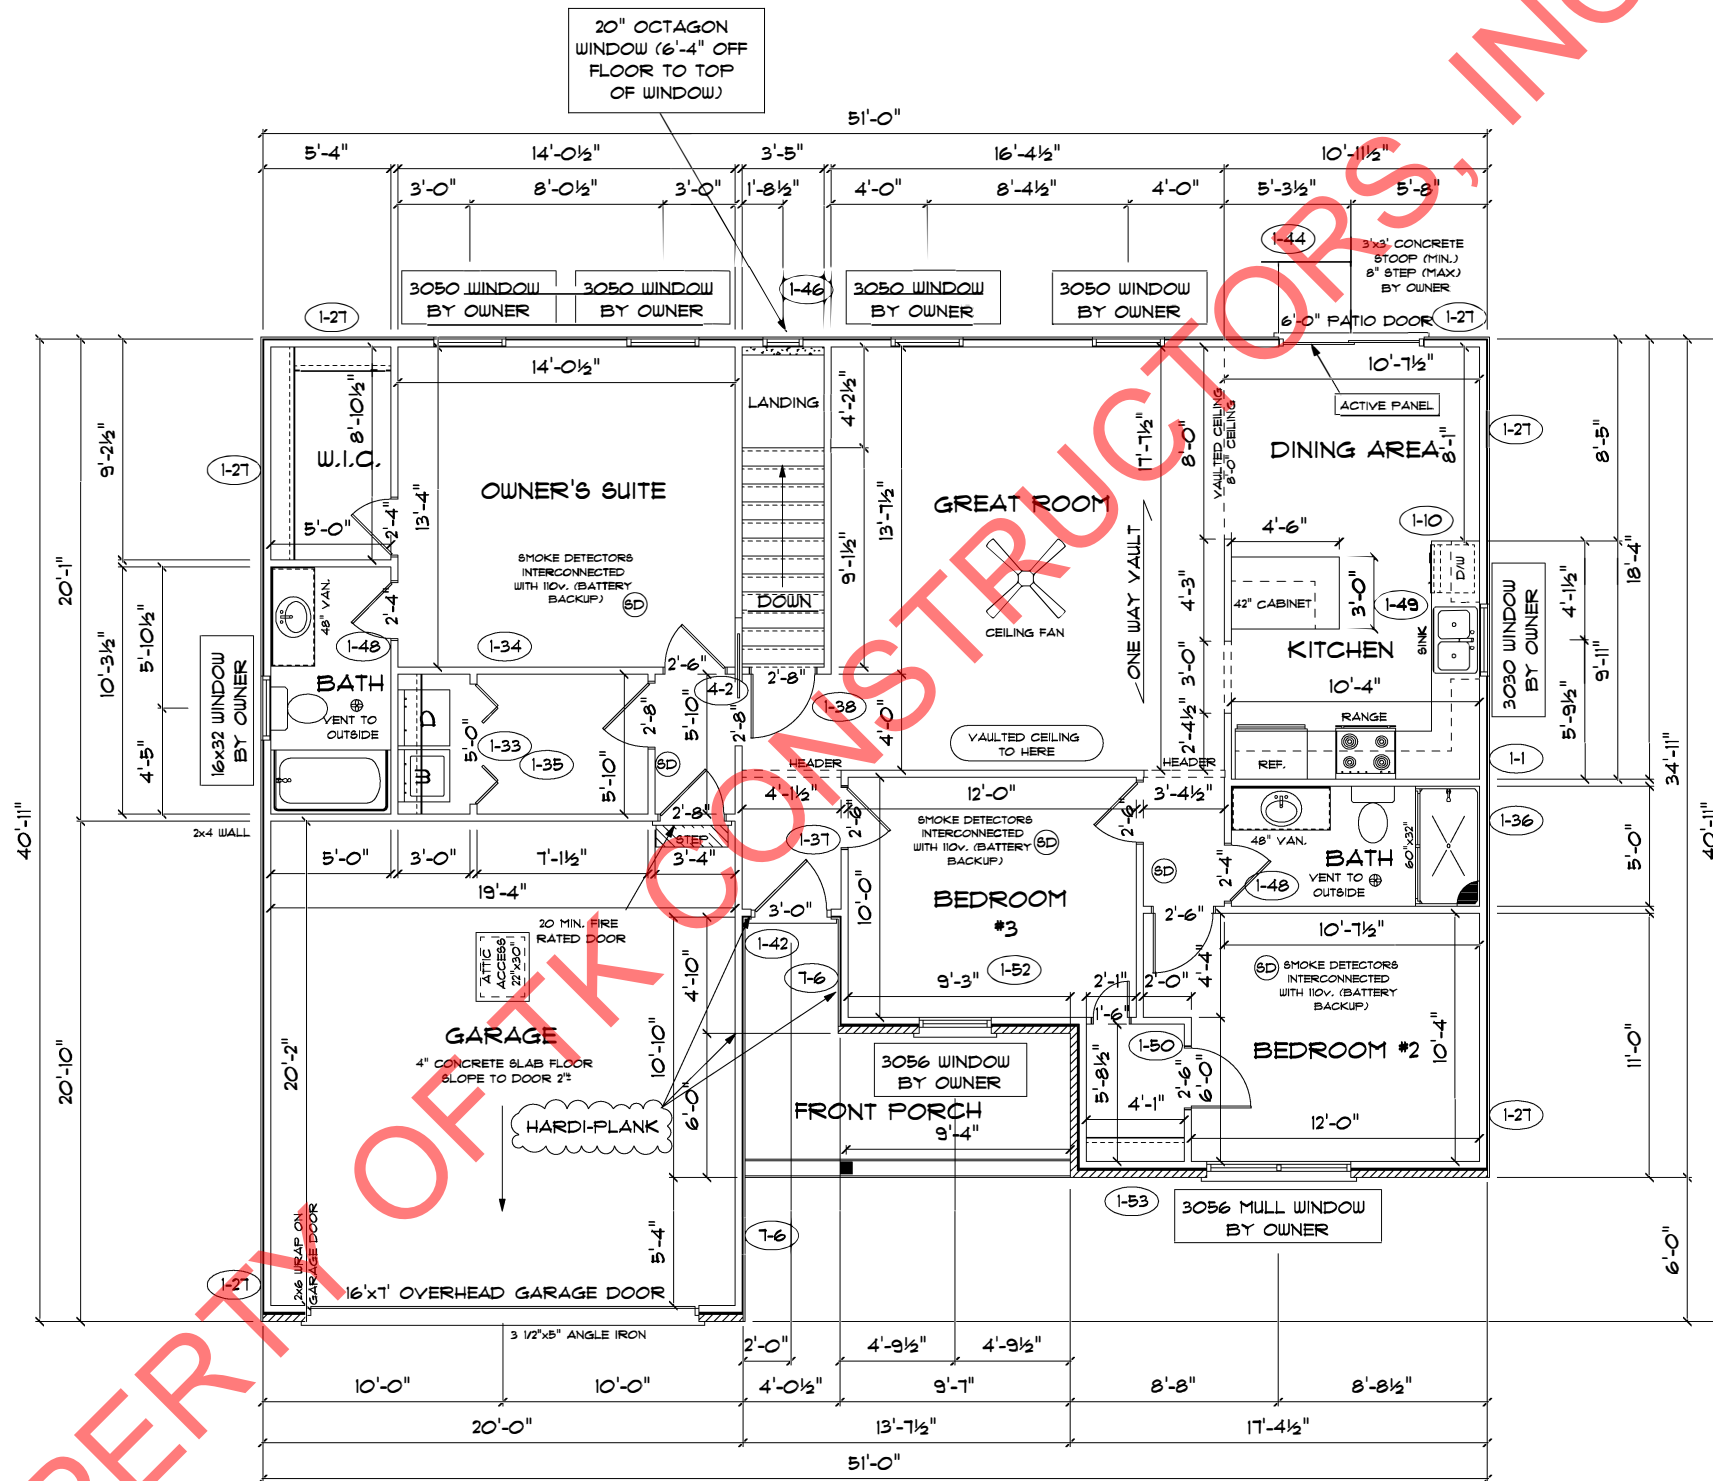

PROPERTY OF TK CONSTRUCTORS, INC

