


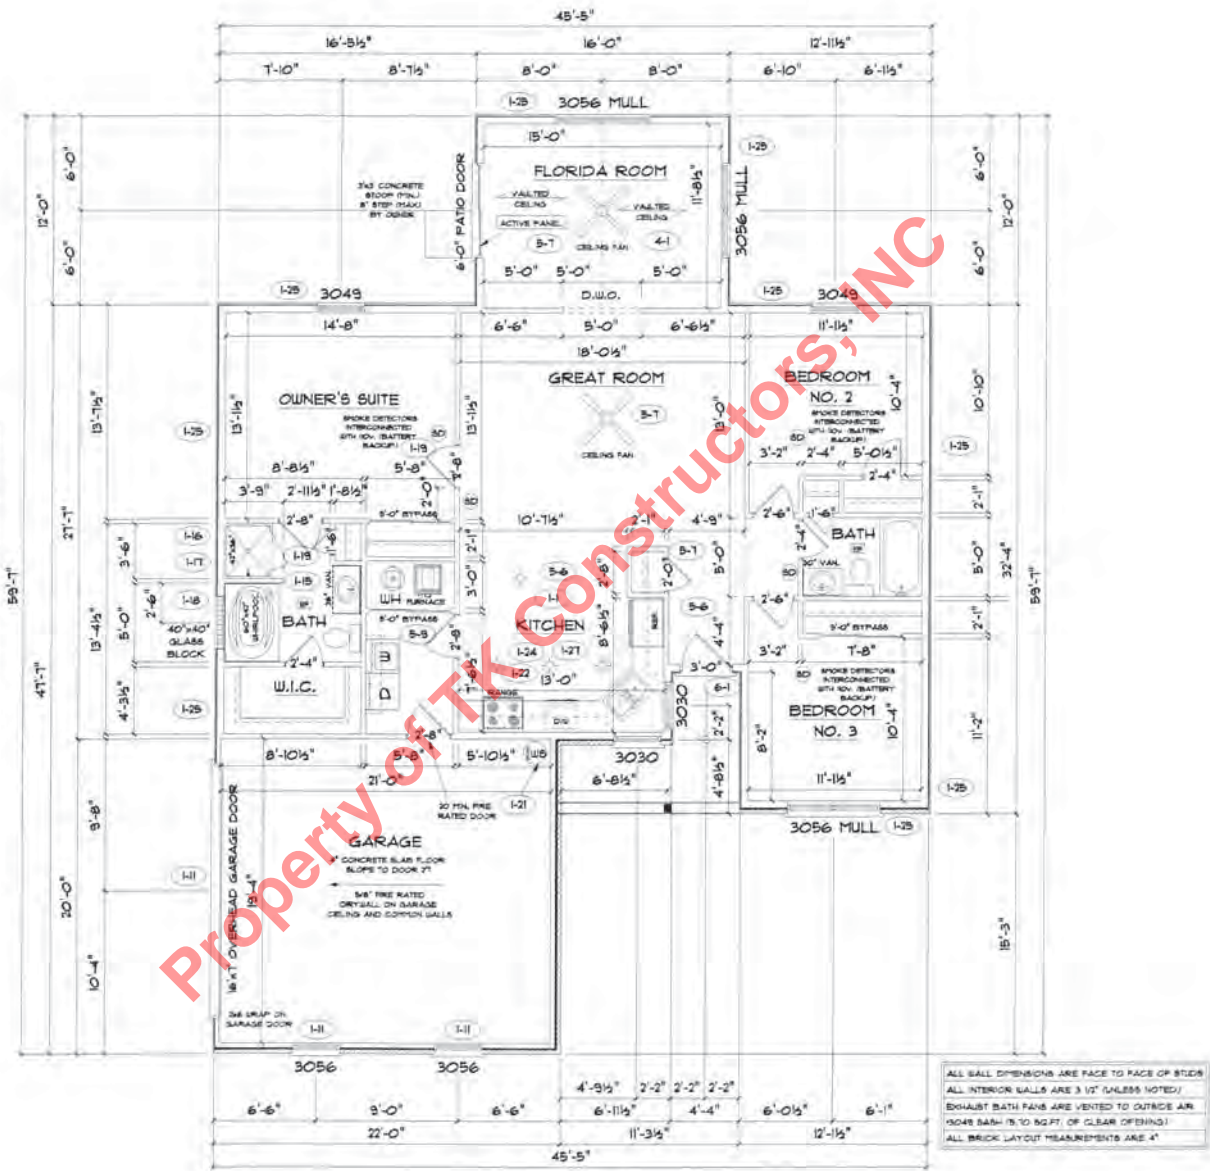
Property of TK Constructors, INC

	CONSTRUCTORS	DATE August 22, 2011 H	JOB NO.: 110-11-0018	PAGE NO.: <span style="font-size: 2em; font-weight: bold;">10</span>
MODEL: GULFPORT VER: 070110 DRAWING BY: SES SCALE: 1/8" = 1 FT.		TK CONSTRUCTORS		

Total Living Sq.ft.	1,489
Garage	440
Total Sq.ft.	1,939
Excluding Porch	68

**ANDERSEN WINDOWS**

MODEL	R.O. SIZE
3030	36" x 36"
3040	36" x 48"
3049	36" x 91"
3056	36" x 66"
3060	36" x 12"
3049 MULL	13" x 51"
3056 MULL	13" x 66"
3060 MULL	13" x 12"
ANDERSEN SLIDING DOOR R.O. 12 3/4" x 82 1/8"	
3/0 FRONT DOOR R.O. 3'-2 1/2" x 83 1/2"	
3/0 FRONT DOOR WITH (1) SIDE LIGHT R.O. 4'-3 1/2" x 82"	
3/0 FRONT DOOR WITH (2) SIDE LIGHTS R.O. 5'-5" x 82"	
R.O. FOR BYFOLD DOORS USING DRY-WALL JAMB FACING IS 1 1/4" DOOR SIZE	
R.O. FOR BYPASS DOORS USING DRY-WALL JAMB FACING MAKE SAME AS BOTH DOORS ADDED TOGETHER	
ALL INTERIOR DOORS SIZE = 2" TO WIDTH x 82 1/2" HIGH	
R.O. POCKET DOOR - (2x) DOOR WIDTH = 17" x 85" HIGH	



FLOOR PLAN

ALL WALL DIMENSIONS ARE FACE TO FACE OF STUDS  
 ALL INTERIOR WALLS ARE 3 1/2" (UNLESS NOTED)  
 EXHAUST BATH FANS ARE VENTED TO OUTSIDE AIR  
 (3049 BATH IS TO 50 FT. OF CLEAR OPENING)  
 ALL BRICK LAYOUT MEASUREMENTS ARE 4"

