

FLOOR PLAN

TOTAL LIVING SQ.FT.	1286
GARAGE	926
TOTAL SQ.FT.	2212
EXCLUDING PORCH	60

JELD WEN WINDOW SCHEDULE

SYMBOL	JELD WEN MODEL	R.O. SIZE	IN LIEU OF ANDERSEN
A	75T3836	38" x 36"	3030
B	75T3848	38" x 48"	3040
C	75T3857	38" x 57"	3048
D	75T3866	38" x 66"	3056
E	75T3870	38" x 70"	3060
F	75T7687-2	76" x 57"	3048 MULL
G	75T7666-2	76" x 66"	3056 MULL
H	75T7672-2	76" x 72"	3060 MULL

JELD WEN VINYL SLIDING DOOR SPD780
R.O. 72" x 80"

3'-0" FRONT DOOR
R.O. 3'-2 1/2" x 82 1/2"

3'-0" FRONT DOOR WITH (1) SIDELITE
R.O. 4'-3 1/2" x 82"

3'-0" FRONT DOOR WITH (2) SIDELITES
R.O. 5'-8" x 82"


R.O. FOR BI-FOLD DOORS USING DRYWALL
JAMB FACING = 1/4" + DOOR SIZE

R.O. FOR BYPASS DOORS USING DRYWALL
JAMB FACING MAKE SAME AS BOTH DOORS
ADDED TOGETHER

ALL INTERIOR DOORS
SIZE = 2" TO WIDTH x 82 1/2" HIGH

R.O. POCKET DOOR
(2x DOOR WIDTH + 7") x 85" HIGH

• DENOTES OPENING MEETS
EGRESS REQUIREMENTS

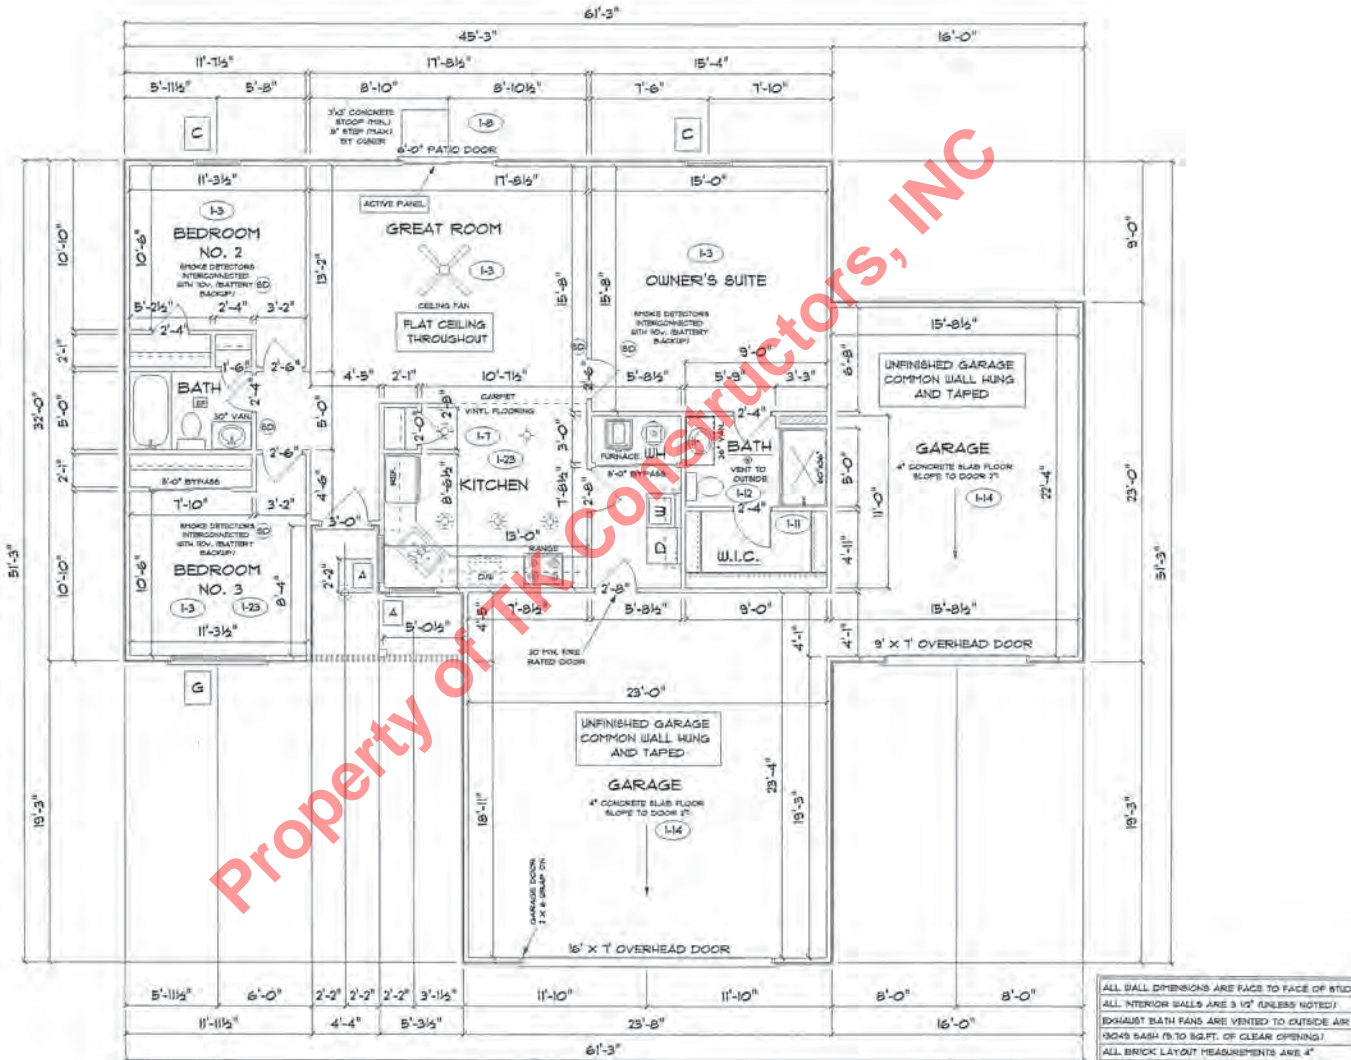

ALL WALL DIMENSIONS ARE FACE TO FACE OF STUDS
ALL INTERIOR WALLS ARE 3/4" UNLESS NOTED!
EXHAUST BATH FANS ARE VENTED TO OUTSIDE AIR
(2045 BASH FB TO 84.0 FT. OF CLEAR OPENING)
ALL BRICK LAYOUT MEASUREMENTS ARE 4"

Property of TK Constructors, INC