

marked up 2-11-17



REAR ELEVATION



FRONT ELEVATION

Property of TK Constructors, Inc.

| | |
|-----------------|-------------|
| ADDENDUM 1,4,5 | PAGE NO. 10 |
| REVISION 5 | |
| DRAWING BY: SES | |
| 3/16" = 1' | |

DATE: December 11, 2013

JOB NO.: 210-14-0318

TK CONSTRUCTORS
HAMPTON - CUSTOM

KS
2/11/14

FLOOR PLAN

| | |
|-----------------------|-------|
| TOTAL LIVING SQ.FT. | 2,491 |
| GARAGE | 1,021 |
| TOTAL SQ.FT. | 3,512 |
| EXCLUDING FRONT PORCH | 60 |
| EXCLUDING REAR PORCH | 121 |
| DETACHED GARAGE | 624 |


ANDERSEN WINDOW SCHEDULE
- 200 SERIES -

| ANDERSEN MODEL NO. | R.O. SIZE |
|--------------------|-----------|
| 3030 | 36" x 36" |
| 3040 | 36" x 48" |
| 3049 | 36" x 51" |
| 3056 | 36" x 66" |
| 3060 | 36" x 12" |
| 3049 MULL. | 13" x 51" |
| 3056 MULL. | 13" x 66" |
| 3060 MULL. | 13" x 12" |

- ANDERSEN SLIDING DOOR
R.O. 12 3/4" x 82 7/8"
- 3'-0" FRONT DOOR
R.O. 38 3/8" x 82 1/2"
- 3'-0" FRONT DOOR WITH (1) SIDELITE
R.O. 51 1/8" x 82 1/2"
- 3'-0" FRONT DOOR WITH (2) SIDELITES
R.O. 65 3/8" x 82 1/2"
- R.O. FOR BI-FOLD DOORS USING DRYWALL
JAMB FACING + 1 1/4" + DOOR SIZE x (81 1/2")
- R.O. FOR BY-PASS DOORS USING DRYWALL
JAMB FACING MAKE SAME AS BOTH DOORS
ADDED TOGETHER
- ALL INTERIOR DOORS
SIZE + 2" TO WIDTH x 82 1/2" HIGH
- R.O. POCKET DOOR
(2x DOOR WIDTH + 1") x 85" HIGH

* - DENOTES OPENING MEETS
EGRESS REQUIREMENTS

| 9'-0" FIRST FLOOR CEILING HEIGHT | |
|-------------------------------------|-------------------------------------|
| INCLUDES: | |
| 1. | 4 1/4" BASEBOARDS IN LIEU OF 3 1/4" |
| 2. | 3056 WINDOWS ON FRONT OF HOME |
| 3. | 3056 WINDOWS ON REAR OF HOME |
| 4. | DRYWALL WRAPPED OPENINGS 12" TALLER |
| 5. | 42" KITCHEN CABINETS STANDARD |
| 6. | 8'-0" TALL GARAGE DOORS STANDARD |

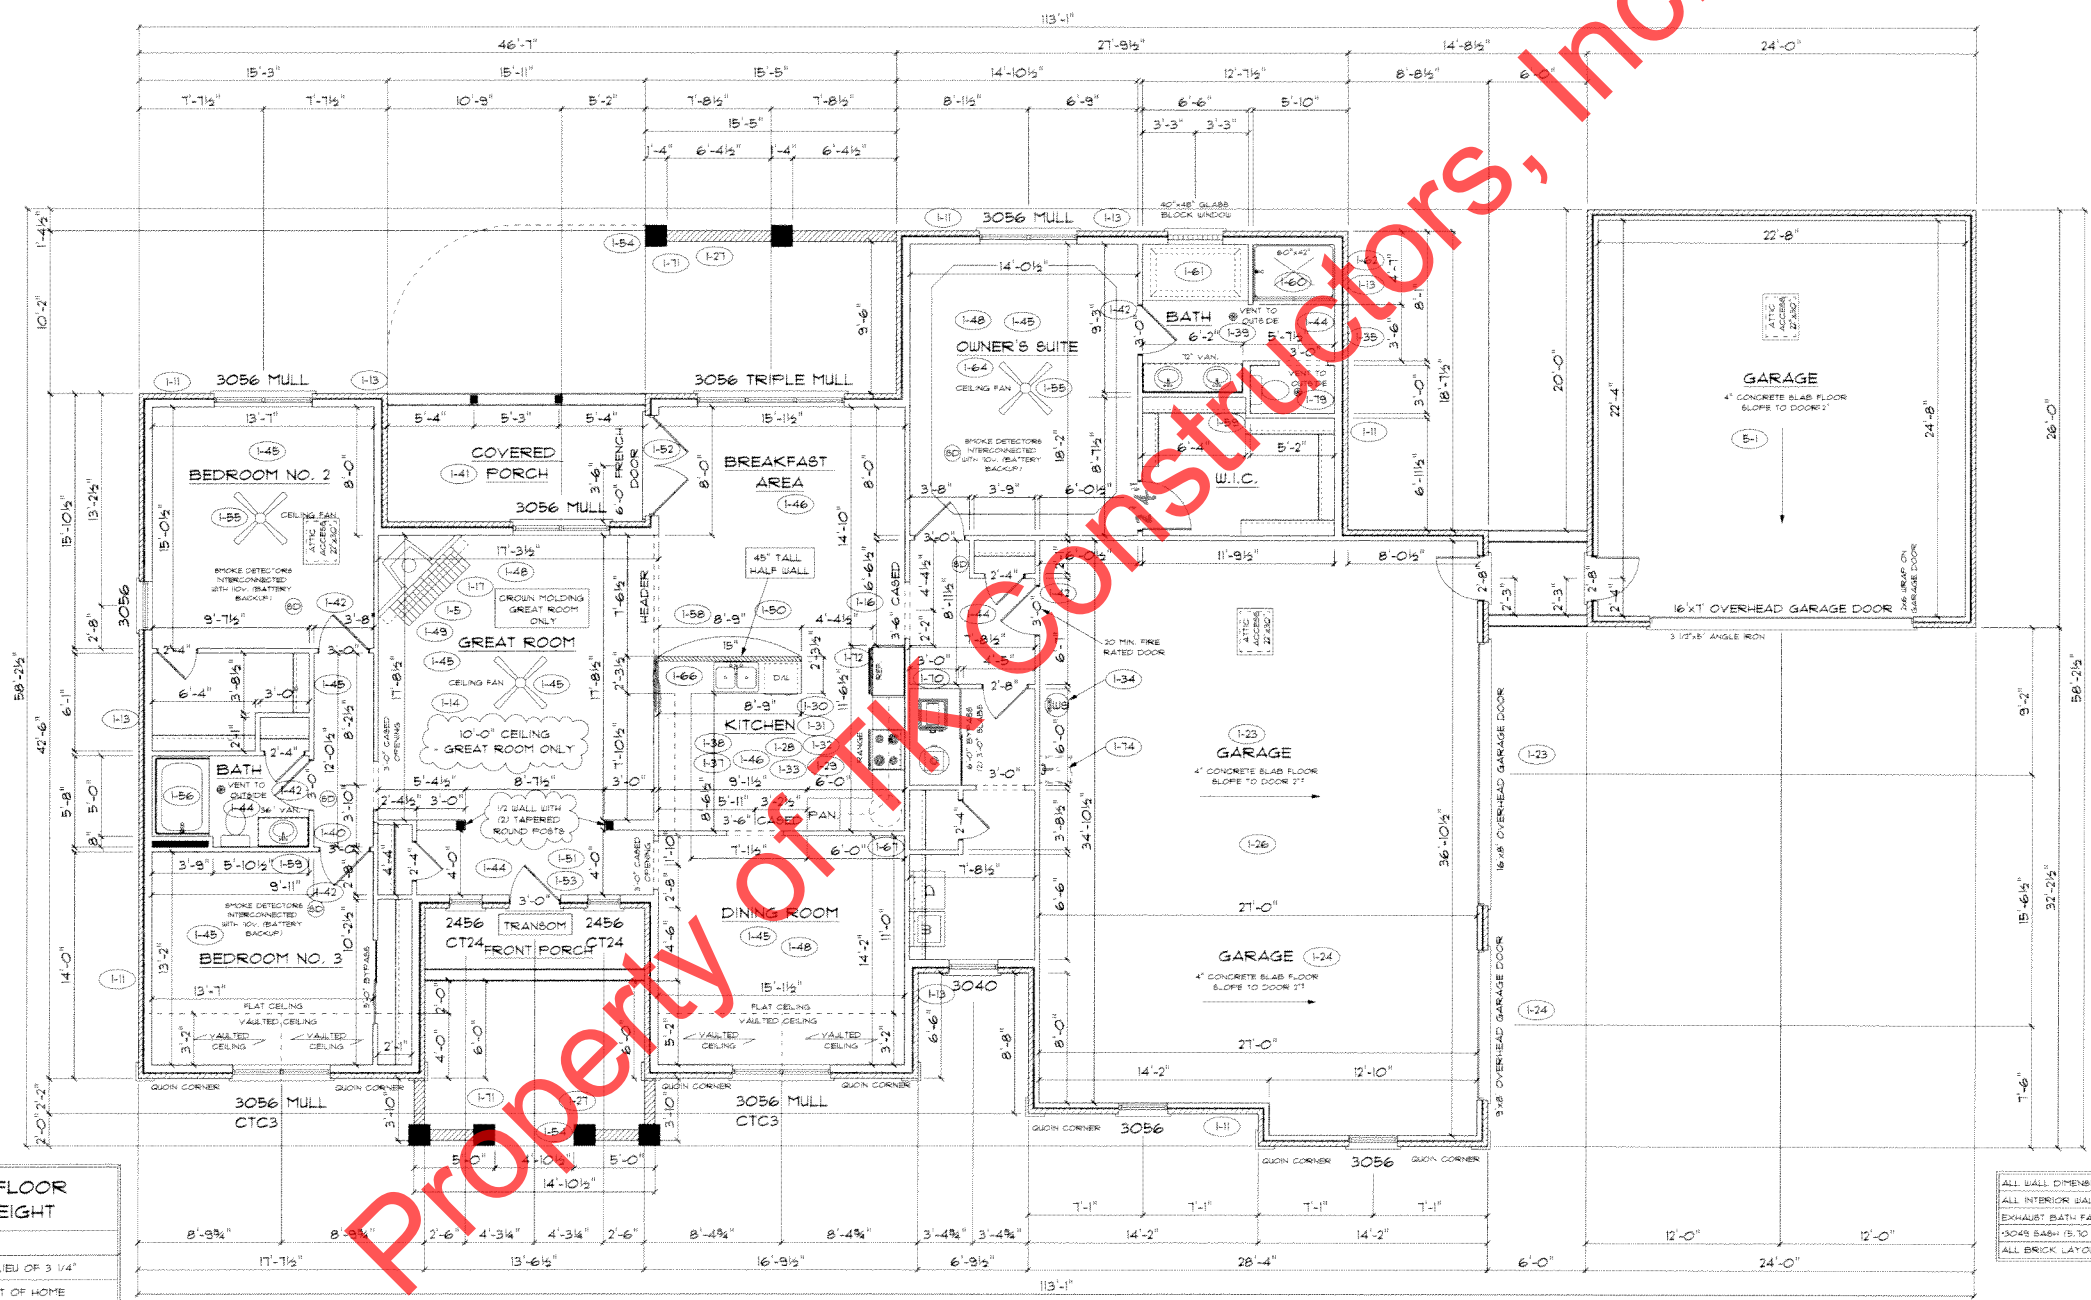


ALL BALL DIMENSIONS ARE FACE TO FACE OF STUDS
ALL INTERIOR WALLS ARE 3 1/2" GABLES NOTED
EXHAUST: BATH FANS ARE VENTED TO OUTSIDE AIR
(3049 BATH IS 10 SQ.FT. OF CLEAR OPENING)
ALL BRICK LAYOUT MEASUREMENTS ARE 4"

Property of TK Constructors, Inc.

TK CONSTRUCTORS
HAMPTON - CUSTOM

DATE: December 11, 2013

JOB NO.: 210-14-0318

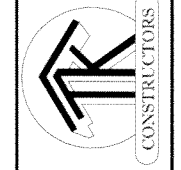

ADDENDUM 1,4,5
REVISION 5
DRAWING BY: SES
CONSTRUCTORS

PAGE NO.:
3C
3/16" = 1"

105