

1. ADDITIONAL SQ.FT. ADDED TO JACKSON
- LIVING SQ.FT. 210, GARAGE 20, PORCH 72

2. HIP ROOF ADDED TO HOME - 8/12 SIDE
PLANES, 5/12 FRONT AND BACK ON FIRST
FLOOR, AND 7/12 FRONT TO BACK ON
SECOND STORY

3. FULL FRONT PORCH - 26-7 1/2" WIDTH

4. ADDED GABLE TO GARAGE

5. ENLARGED GABLE OVER SECOND STORY

6. ADDED GABLE TO SECOND FLOOR

7. FYPON WRAPPED PORCH POSTS

8. WINDOWS TRIMMED IN COIL STOCK

9. STONE ADDED PER PLAN

10. ADDITIONAL WINDOW MULLED ON
GARAGE

11. GIRDER TRUSS ADDED

12. FAMILY ROOM 4'-0" BUMP - INCLUDED
IN SQ.FT. ADDITION STATED ABOVE



13. EYEBROW RETURNS ON 2 GABLES

14. (2) 24"x30" RECTANGULAR LOUVER
VENTS

15. KEYSTONES ADDED TO (4) WINDOWS



JACKSON ELITE

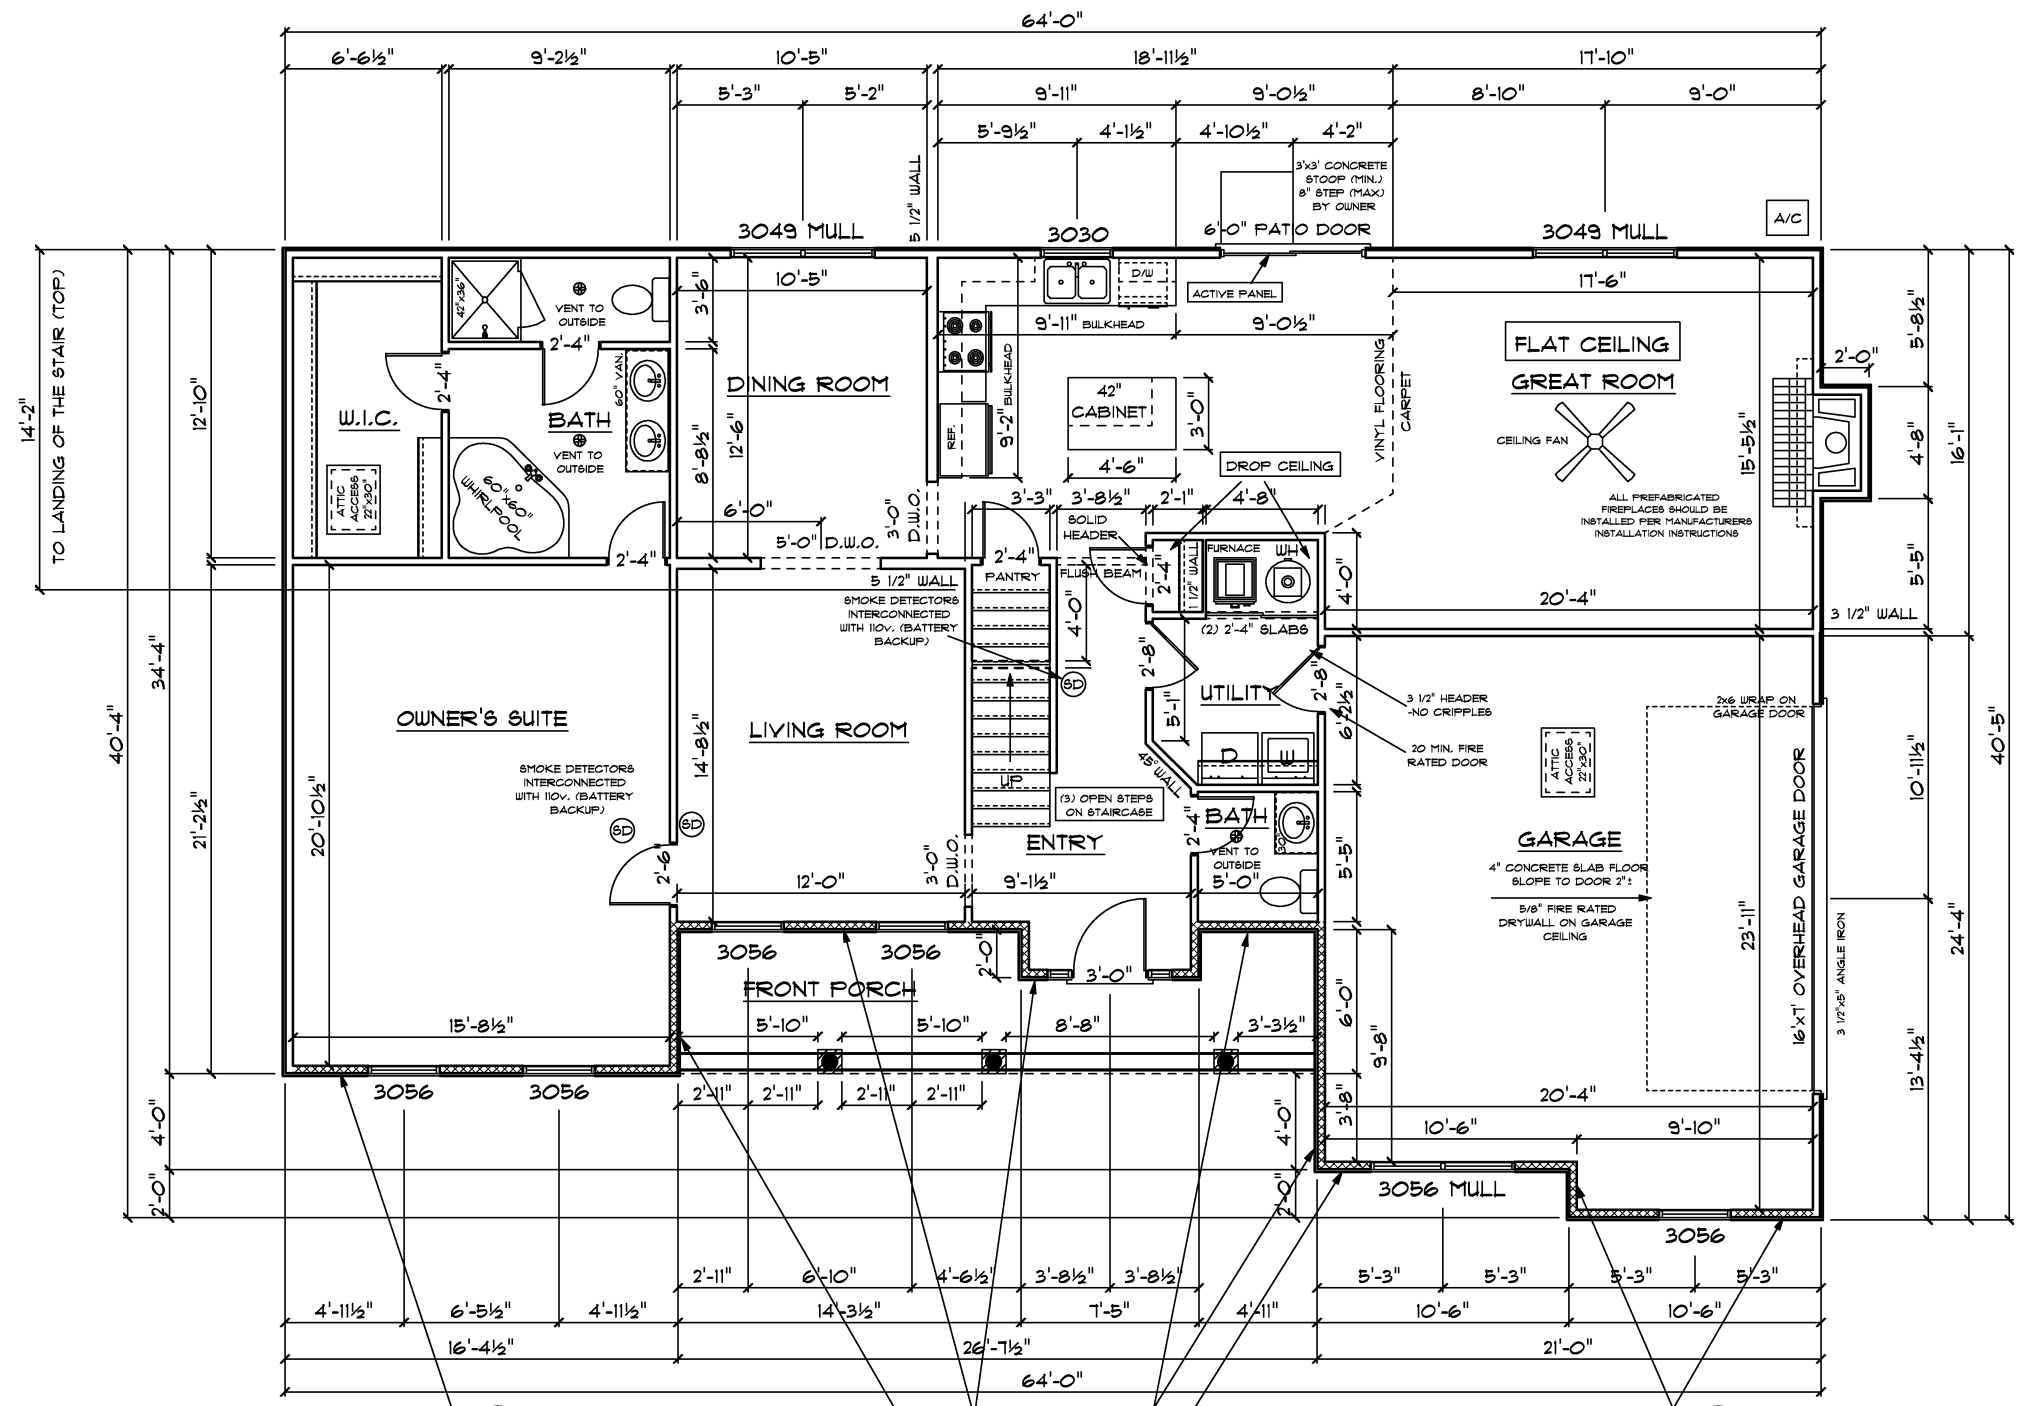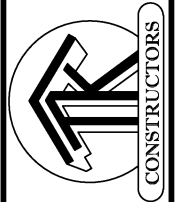

FIRST FLOOR PLAN

ANDERSEN WINDOW SCHEDULE - 200 SERIES -

ANDERSEN MODEL NO.	R.O. SIZE
3030	36" x 36"
3040	36" x 48"
3049*	36" x 51"
3056*	36" x 66"
3060*	36" x 72"
3049 MULL*	73" x 51"
3056 MULL*	73" x 66"
3060 MULL*	73" x 72"
ANDERSEN SLIDING DOOR R.O. T2 3/4" x 82 7/8"	
3'-0" FRONT DOOR R.O. 38 3/8" x 82 1/2"	
3'-0" FRONT DOOR WITH (1) SIDELITE R.O. 51 7/8" x 82 1/2"	
3'-0" FRONT DOOR WITH (2) SIDELITES R.O. 65 3/8" x 82 1/2"	
R.O. FOR BI-FOLD DOORS USING DRYWALL JAMB FACING = 1 1/4" + DOOR SIZE x (81 1/2")	
R.O. FOR BYPASS DOORS USING DRYWALL JAMB FACING MAKE SAME AS BOTH DOORS ADDED TOGETHER	
ALL INTERIOR DOORS SIZE + 2" TO WIDTH x 82 1/2" HIGH	
R.O. POCKET DOOR (2x DOOR WIDTH + 1") x 85" HIGH	

* - DENOTES OPENING MEETS EGRESS REQUIREMENTS

ALL WALL DIMENSIONS ARE FACE TO FACE OF STUDS
 ALL INTERIOR WALLS ARE 3 1/2" (UNLESS NOTED)
 EXHAUST BATH FANS ARE VENTED TO OUTSIDE AIR
 *3049 BATH (5.70 SQ. FT. OF CLEAR OPENING)
 ALL BRICK LAYOUT MEASUREMENTS ARE 4"

STONE TO SOFFIT HEIGHT

STONE TO SILL HEIGHT

STONE TO SOFFIT HEIGHT

