


FRONT ELEVATION

NOTE: STOOPS, STEPS, APRON AND DRIVE BY OWNER.

Property of TK Constructors, INC

TK CONSTRUCTORS	DATE: May 26, 2011	MODEL: JACKSON	PAGE NO.: 1C
	F	VER: DRAWING BY: SES	SCALE: 1/8 IN.=1 FT.
		CONSTRUCTORS	
		JOB NO.: 111-11-0007	

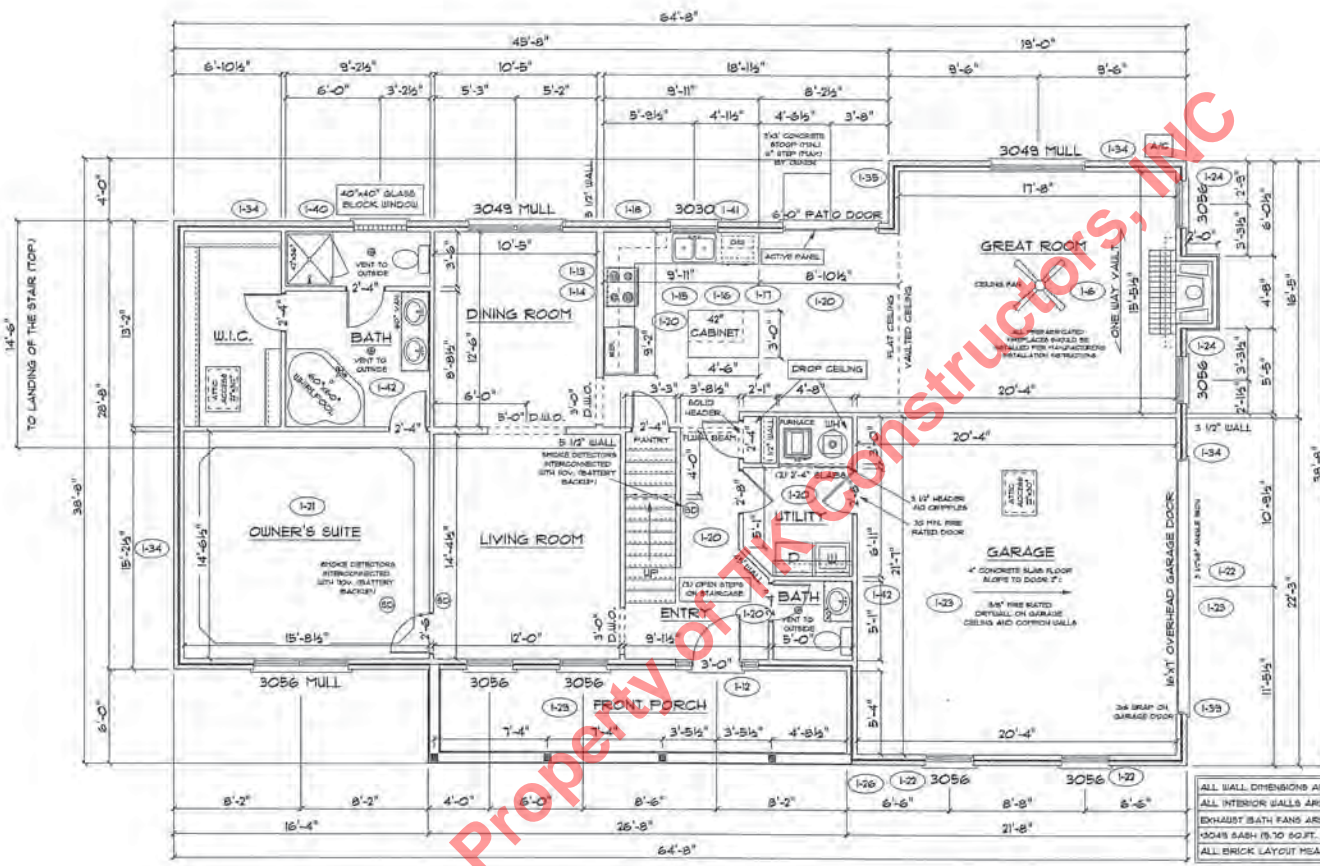

FIRST FLOOR PLAN

MODEL	R.O. SIZE
3030	36" x 36"
3040	36" x 48"
3045	36" x 57"
3056	36" x 66"
3060	36" x 72"
3049 MULL	73" x 57"
3056 MULL	73" x 66"
3060 MULL	73" x 72"
ANDERSEN SLIDING DOOR R.O. 12 3/4" x 82 1/8"	
3/0 FRONT DOOR R.O. 3'3 1/2" x 82 1/2"	
3/0 FRONT DOOR WITH (1) SIDE LIGHT R.O. 4'3 1/2" x 82"	
3/0 FRONT DOOR WITH (2) SIDE LIGHTS R.O. 5'5" x 82"	
R.O. FOR BYFOLD DOORS USING DRY-WALL JAMB FACING IS 1 1/4" DOOR SIZE	
R.O. FOR BYPASS DOORS USING DRYWALL JAMB FACING MAKE SAME AS BOTH DOORS ADDED TOGETHER	
ALL INTERIOR DOORS SIZE = 2" TO WIDTH x 82 1/2" HIGH	
R.O. POCKET DOOR = (2) DOOR WIDTH + 73" x 88" HIGH	

ALL WALL DIMENSIONS ARE FACE TO FACE OF STUDS
 ALL INTERIOR WALLS ARE 3/2" UNLESS NOTED.
 EXHAUST BATH FANS ARE VENTED TO OUTSIDE AIR
 (3049 BATH IS TO ROFT. OF CLEAR OPENING)
 ALL BRICK LAYOUT MEASUREMENTS ARE 4"

