

FRONT ELEVATION

NOTE: STOOPS, STEPS, APRON AND DRIVE BY OWNER

PAGE NO:

1B

MODEL: JACKSON

VER:

DRAWING BY: RES

SCALE: 1/8 IN. = 1 FT.




DATE: November 27, 2011

H:

JOB NO: 111-11-0110

TK CONSTRUCTORS

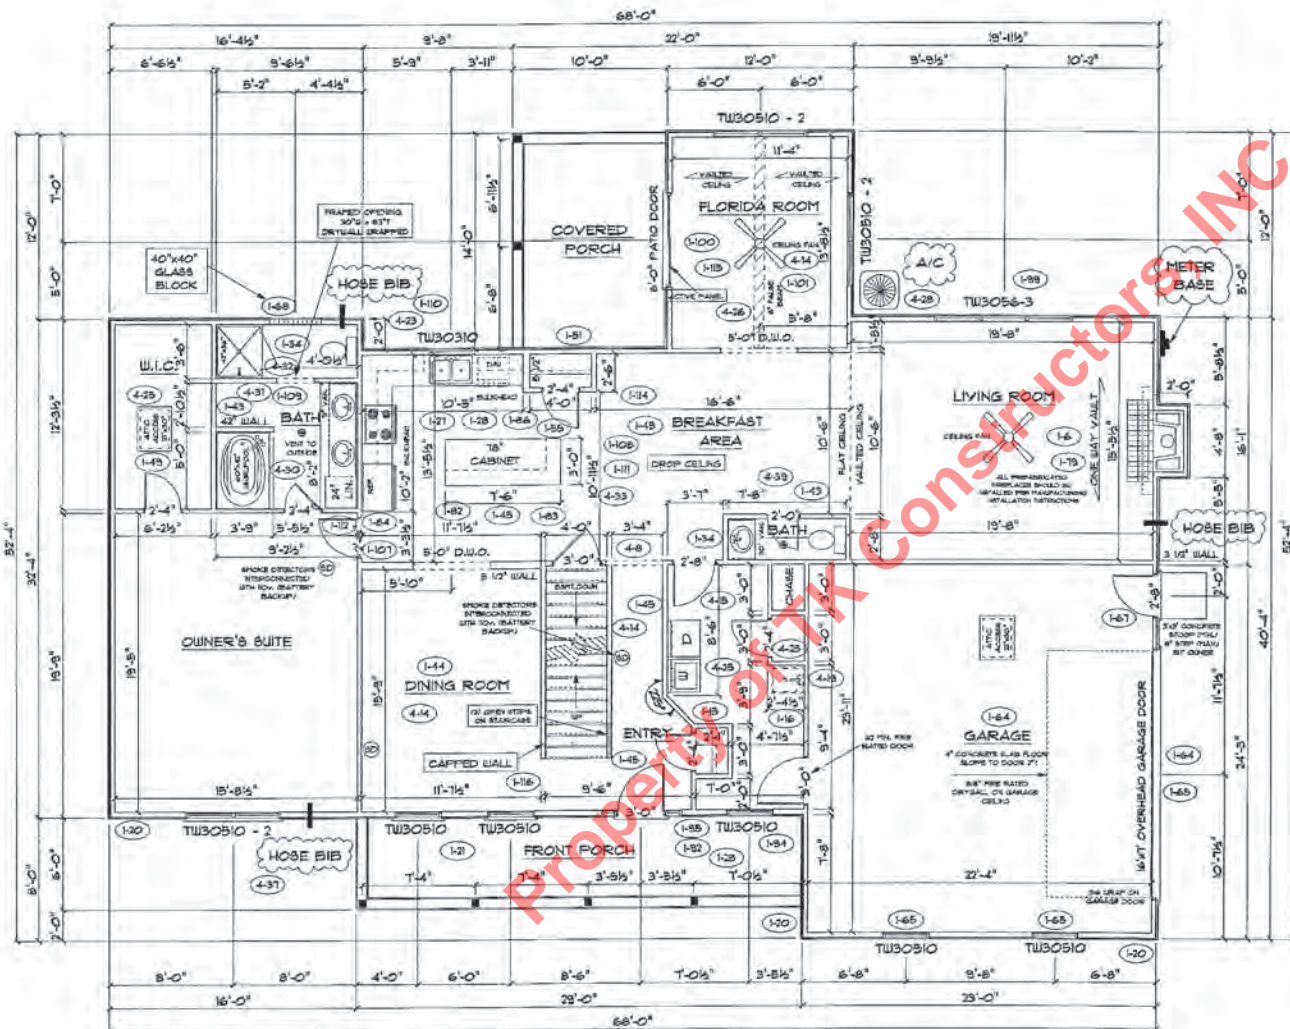

- NO GRILLS IN WINDOWS OF HOME

ALL WALL DIMENSIONS ARE FACE TO FACE OF STUDS
 ALL INTERIOR WALLS ARE 3/4" UNLESS NOTED!
 EXHAUST BATH FANS ARE VENTED TO OUTSIDE AIR
 (5045 SASH IS 70 66 FT. OF CLEAR OPENING)
 ALL BRICK LAYOUT MEASUREMENTS ARE 4"

FIRST FLOOR PLAN

ANDERSEN WINDOW SCHEDULE
 436 - 400 SERIES -

ANDERSEN MODEL NO.	R.O. SIZE
TW30210	38 1/8" x 36 7/8"
TW30310	38 1/8" x 48 7/8"
TW3046*	38 1/8" x 56 7/8"
TW3056*	38 1/8" x 68 7/8"
TW30510*	38 1/8" x 72 7/8"
TW3046 -2*	76 1/8" x 56 7/8"
TW3056-2*	76 1/8" x 68 7/8"
TW30510 - 2*	76 1/8" x 72 7/8"

- ANDERSEN SLIDING DOOR
R.O. 72 3/4" x 82 7/8"
- 3'-0" FRONT DOOR
R.O. 38 3/8" x 82 1/2"
- 3'-0" FRONT DOOR WITH (1) SIDELITE
R.O. 81 7/8" x 82 1/2"
- 3'-0" FRONT DOOR WITH (2) SIDELITES
R.O. 65 3/8" x 82 1/2"
- R.O. FOR BI-FOLD DOORS USING DRYWALL
JAMB FACING = 1/4" + DOOR SIZE
- R.O. FOR BYPASS DOORS USING DRYWALL
JAMB FACING MAKE SAME AS BOTH DOORS
ADDED TOGETHER
- ALL INTERIOR DOORS
SIZE = 3" TO WIDTH x 82 1/2" HIGH
- R.O. POCKET DOOR
12" DOOR WIDTH + 1" x 85" HIGH
- * DENOTES OPENING MEETS
EGRESS REQUIREMENTS

9'-0" FIRST FLOOR
 CEILING HEIGHT (1-84)

- INCLUDES:
- 4 1/4" BASEBOARDS IN LIEU OF 3 1/4"
 - 3060 WINDOWS IN LIEU OF 3056 WINDOWS
 - 3056 WINDOWS IN LIEU OF 3045 WINDOWS
 - DRYWALL UNWRAPPED OPENINGS 1" TALLER
 - 47" KITCHEN CABINETS (1-35)
 - 6'x7' GARAGE DOOR STANDARD

