


OPTIONS - SEE PAGE NO. 3

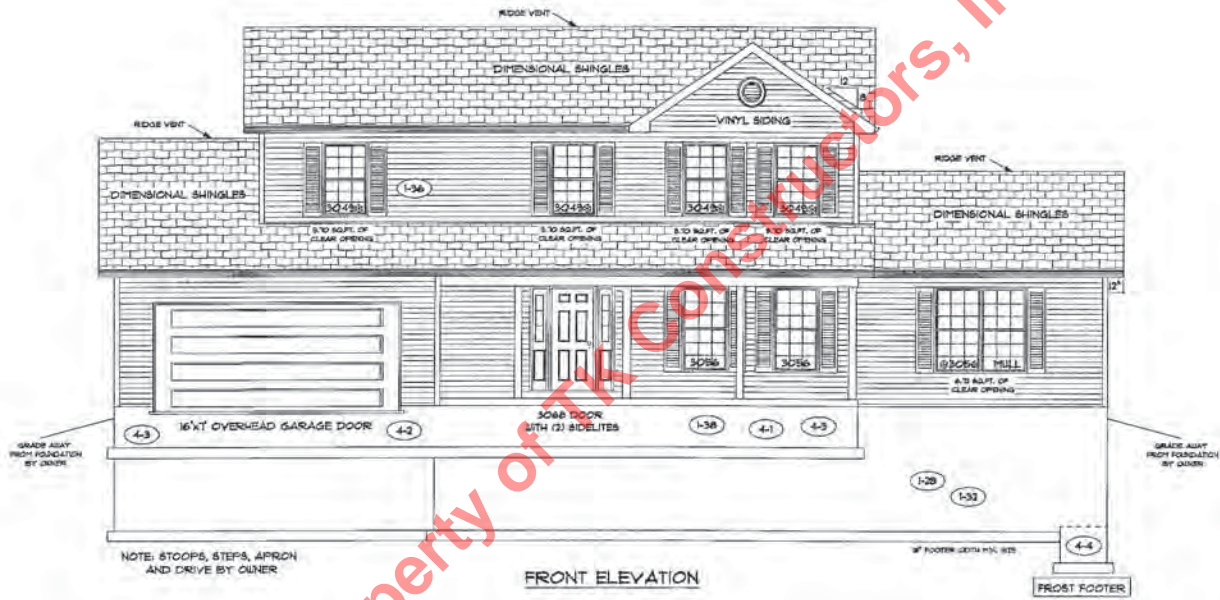

Property of TK Constructors, INC

PAGE NO:

1B

MODEL: JACKSON

VER:

DRAWING BY: SEE

SCALE: 1/8"=1 FT.




DATE: August 09, 2011

JOB NO.: 114-11-0017

TK CONSTRUCTORS

FIRST FLOOR PLAN

ANDERSEN WINDOWS (1-30)	
MODEL	R.O. SIZE
3030	36" x 36"
3040	36" x 48"
3049	36" x 57"
3056	36" x 66"
3060	36" x 72"
3048 MULL	37" x 57"
3058 MULL	37" x 66"
3060 MULL	37" x 72"
ANDERSEN SLIDING DOOR	
R.O. 73 3/4" x 87 1/8"	
3/0 FRONT DOOR	
R.O. 3'3 1/2" x 82 1/2"	
3/0 FRONT DOOR WITH (U) SIDE LIGHT	
R.O. 4'3 1/2" x 82"	
3/0 FRONT DOOR WITH (L) SIDE LIGHTS	
R.O. 5'3" x 82"	
R.O. FOR BYFOLD DOORS USING DRY-WALL JAMB FINISH IS 114" DOOR SIZE	
R.O. FOR BYPASS DOORS USING DRY-WALL JAMB FINISH MAKE BAMB AS BOTH DOORS ADDED TOGETHER	
ALL INTERIOR DOORS	
SIZE = 2' TO WIDTH x 83 1/2" HIGH	
R.O. POCKET DOOR - (L) DOOR	
WIDTH = 17" x 83" HIGH	

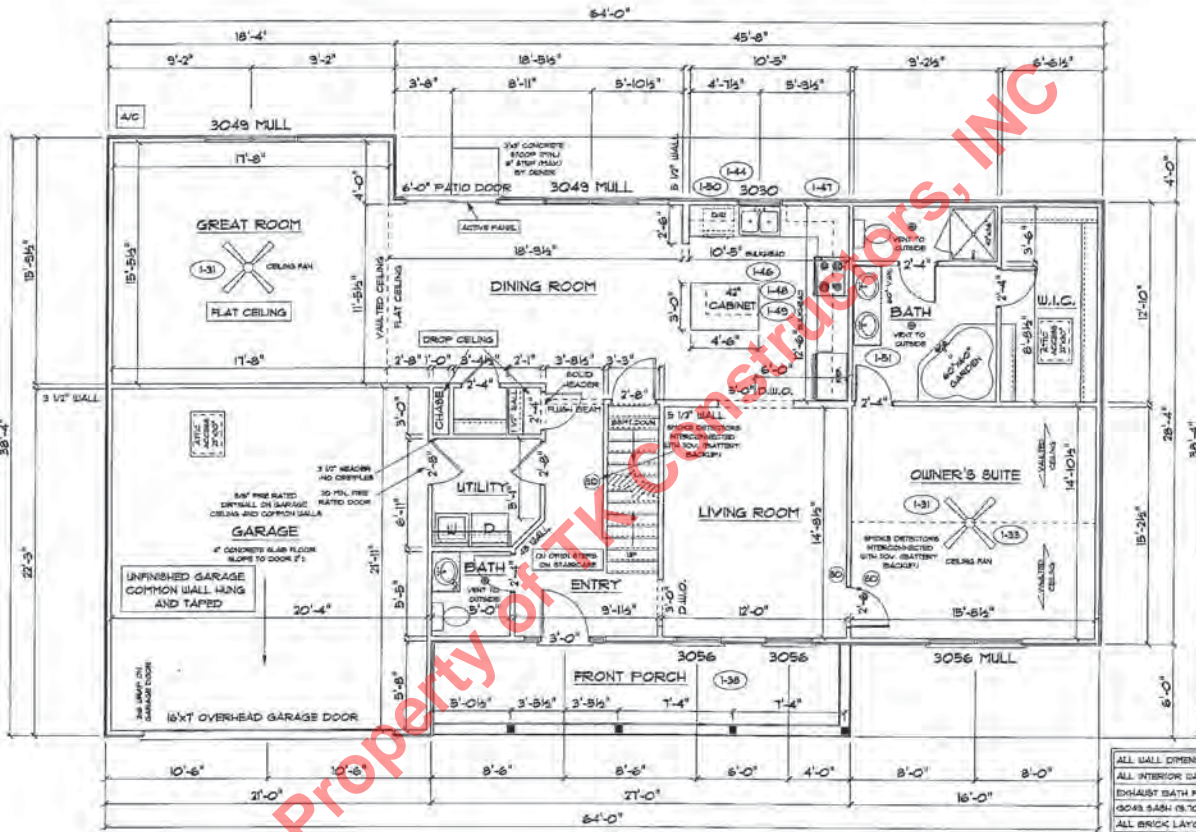

ALL WALL DIMENSIONS ARE FACE TO FACE OF BRICK
 ALL INTERIOR WALLS ARE 3 1/2" UNLESS NOTED
 EXHAUST BATH FANS ARE VENTED TO OUTSIDE AIR
 (CHECK BATH IN TO SOFT OF CLEAR OPENING)
 ALL BRICK LAYOUT MEASUREMENTS ARE 4"

PAGE NO: **4B**

MODEL: JACKSON
 VER:
 DRAWING BY: SES
 SCALE: 1/8" = 1 FT.

TK
 CONSTRUCTORS

DATE: August 09, 2011
 JOB NO.: 114-11-0017

TK CONSTRUCTORS

First Floor Sq.ft.	1350
Second Floor Sq.ft.	993
Total Living Sq.ft.	2543
Garage	464
Total Sq.ft.	3,007
Excluding Porch	160

ANDERSEN WINDOWS (1-30)	
MODEL	R.O. SIZE
3030	36" x 36"
3040	36" x 48"
3043	36" x 51"
3056	36" x 66"
3060	36" x 12"
3048 MULL	73" x 31"
3056 MULL	73" x 66"
3060 MULL	73" x 12"
ANDERSEN SLIDING DOOR	
R.O. 12 3/4" x 82 1/8"	
3/0 FRONT DOOR	
R.O. 3'-2 1/2" x 82 1/2"	
3/0 FRONT DOOR WITH (1) SIDE LIGHT	
R.O. 4'-3 1/2" x 82"	
3/0 FRONT DOOR WITH (2) SIDE LIGHTS	
R.O. 5'-5" x 82"	
R.O. FOR BYFOLD DOORS USING DRY-WALL JAMB FACING IS 1 1/4" DOOR SIZE	
R.O. FOR BYPASS DOORS USING DRY-WALL JAMB FACING MAKE SAME AS BOTH DOORS ADDED TOGETHER	
ALL INTERIOR DOORS	
SIZE + 2" TO WIDTH x 82 1/2" HIGH	
R.O. POCKET DOOR - (2x) DOOR	
WIDTH + 1" x 83" HIGH	

