
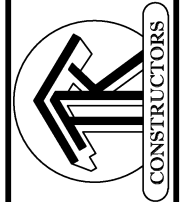


PROPERTY ONLY

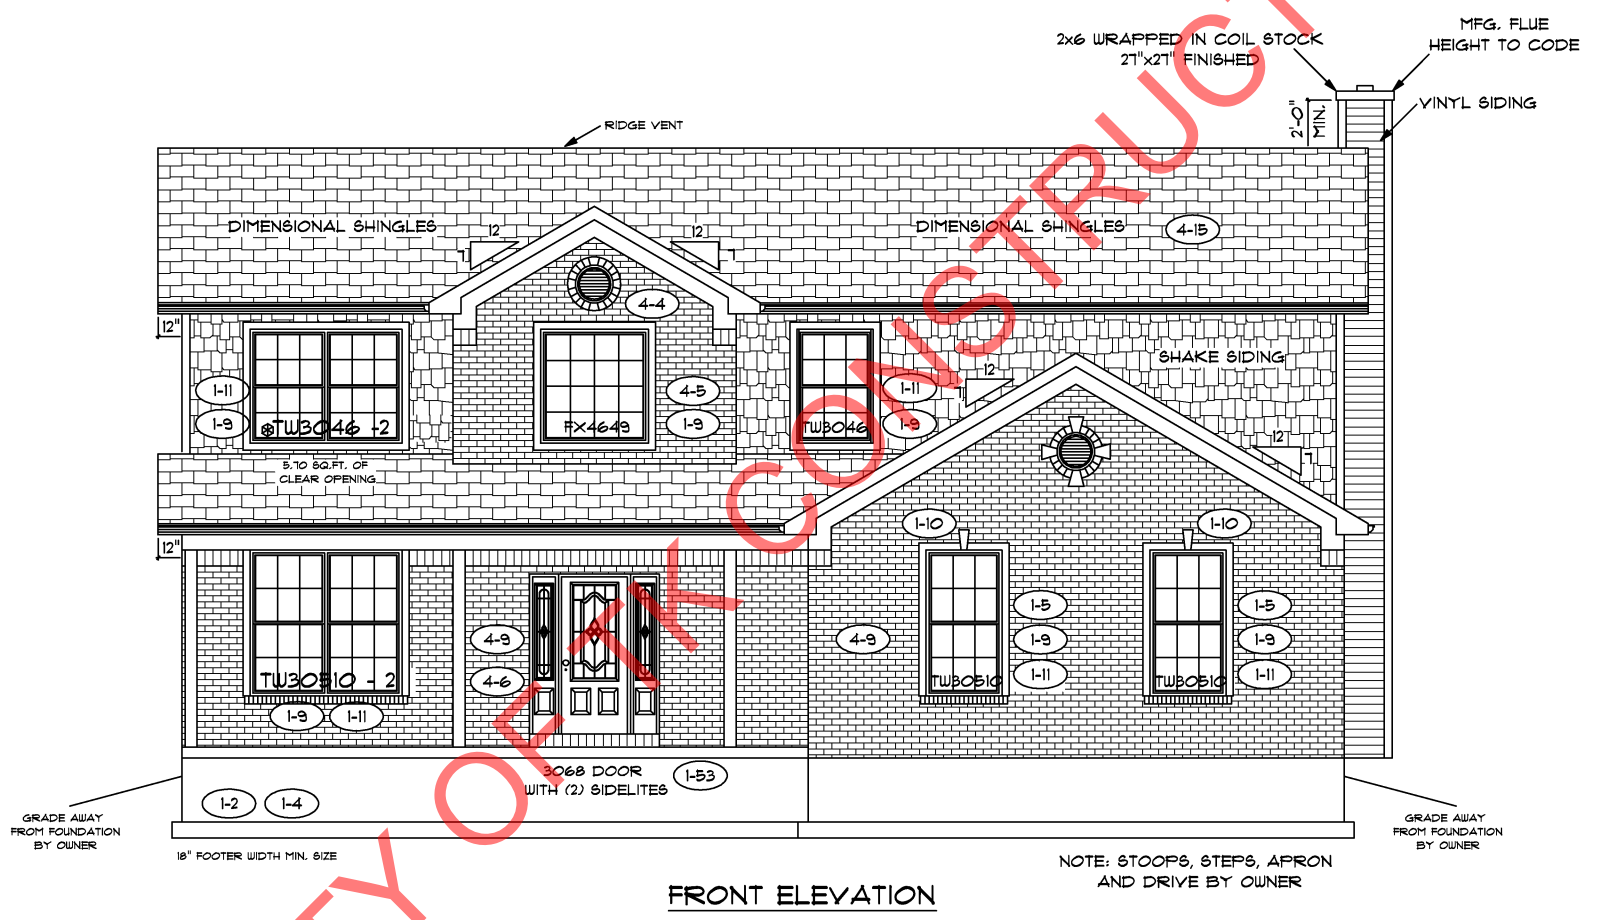

FIRST FLOOR PLAN

ANDERSEN WINDOW SCHEDULE
- 400 SERIES -


ANDERSEN MODEL NO.	R.O. SIZE
TW30210	38 1/8" x 36 7/8"
TW30310	38 1/8" x 48 7/8"
TW3046*	38 1/8" x 56 7/8"
TW3056*	38 1/8" x 68 7/8"
TW30510*	38 1/8" x 72 7/8"
TW3046 -2*	76 1/8" x 56 7/8"
TW3056-2*	76 1/8" x 68 7/8"
TW30510 - 2*	76 1/8" x 72 7/8"

ANDERSEN SLIDING DOOR R.O. 72 3/4" x 82 7/8"
3'-0" FRONT DOOR R.O. 38 3/8" x 82 1/2"
3'-0" FRONT DOOR WITH (1) SIDELITE R.O. 51 7/8" x 82 1/2"
3'-0" FRONT DOOR WITH (2) SIDELITES R.O. 65 3/8" x 82 1/2"
R.O. FOR BI-FOLD DOORS USING DRYWALL JAMB FACING = 1 1/4" + DOOR SIZE x (81 1/2")
R.O. FOR BYPASS DOORS USING DRYWALL JAMB FACING MAKE SAME AS BOTH DOORS ADDED TOGETHER
ALL INTERIOR DOORS SIZE + 2" TO WIDTH x 82 1/2" HIGH
R.O. POCKET DOOR (2x DOOR WIDTH + 1") x 85" HIGH

* - DENOTES OPENING MEETS
EGRESS REQUIREMENTS


ALL WALL DIMENSIONS ARE FACE TO FACE OF STUDS
ALL INTERIOR WALLS ARE 3 1/2" (UNLESS NOTED)
EXHAUST BATH FANS ARE VENTED TO OUTSIDE AIR
13049 BASH (5,10 SQ.FT. OF CLEAR OPENING)
ALL BRICK LAYOUT MEASUREMENTS ARE 4"

3' FIRST FLOOR CEILINGS (4-9)

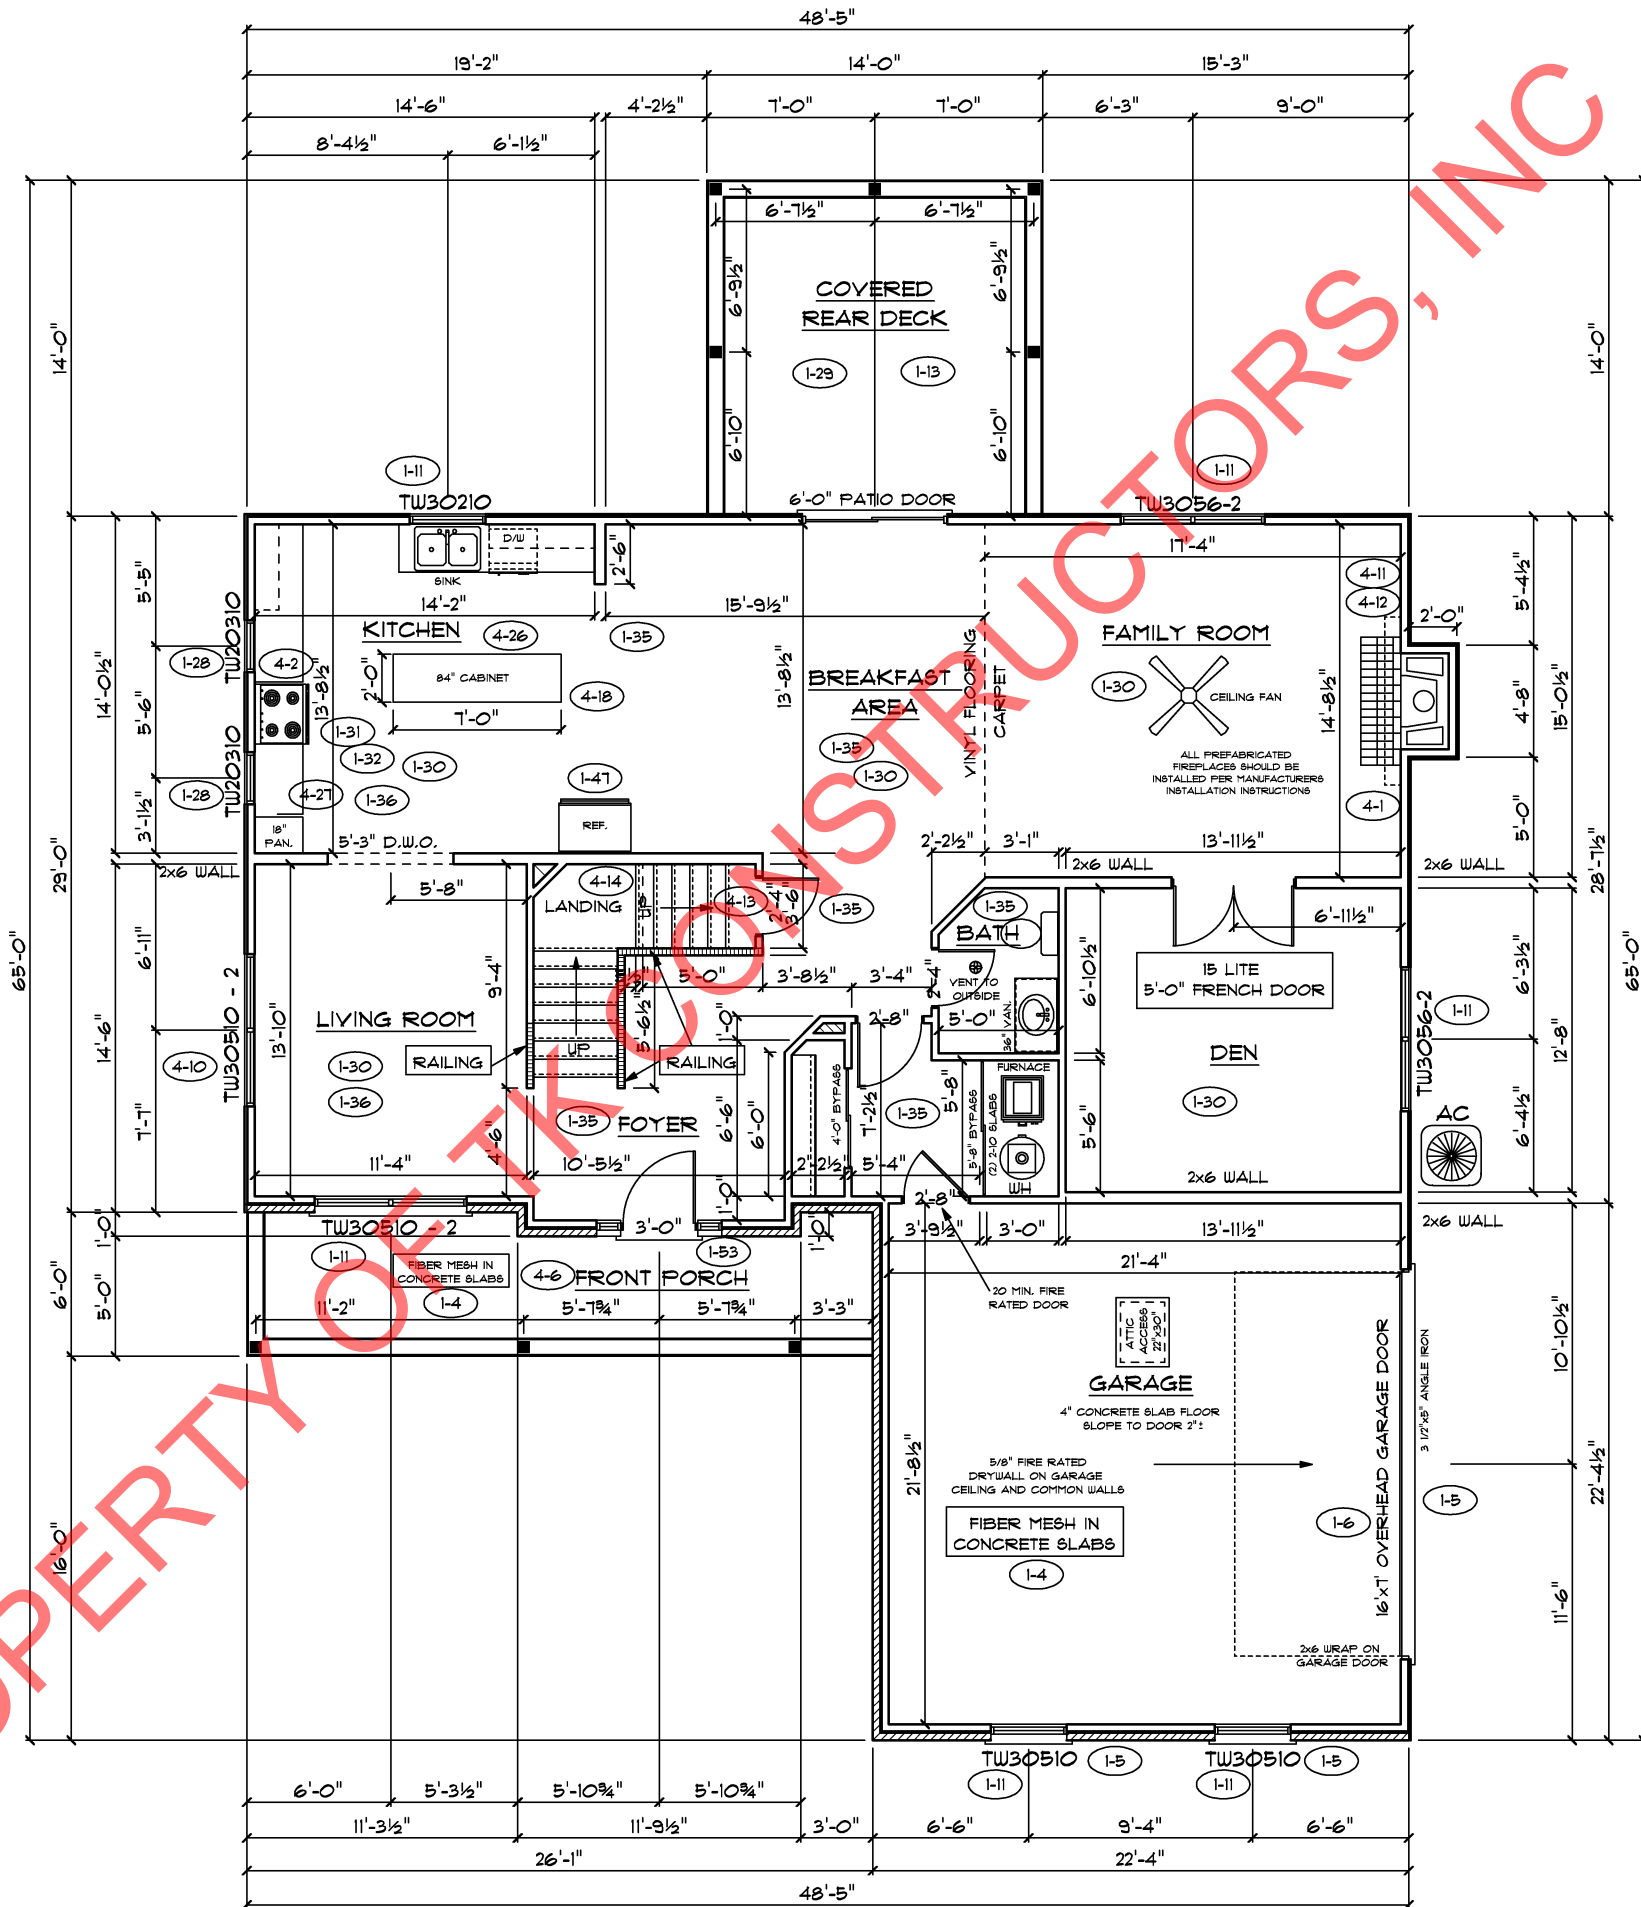

SECOND FLOOR PLAN

First Floor Sq.ft.	1,416
Second Floor Sq.ft.	1,245
Total Living Sq.ft.	2,661
Garage	491
Total Sq.ft.	3,152
Excluding Porch	145
Excluding Rear Deck	196

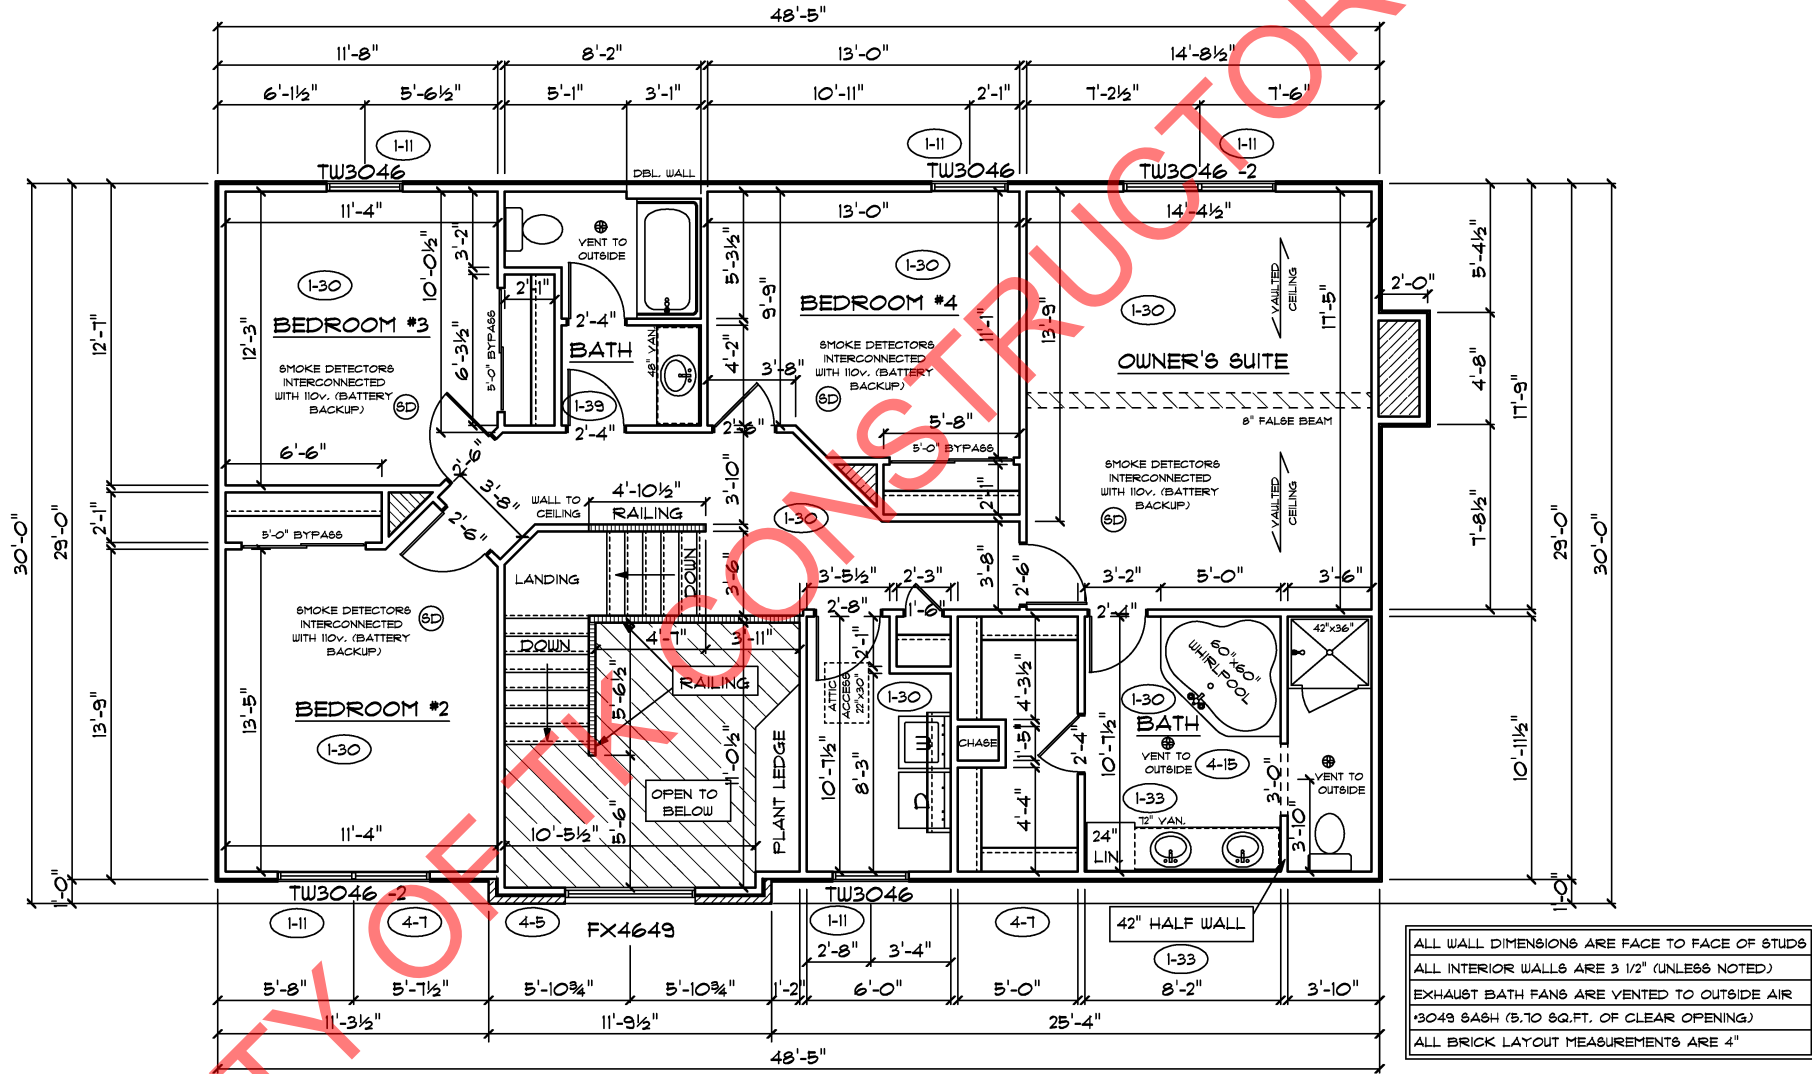

PROPERTY OF TK CONSTRUCTORS, INC