


4 - 21 Custom Option Windows credit all windows - homeowner to provide material and installation labor
 - leave windows drawn on plan and add window openings in the locations shown on the mark up for his installer and the building department Each 1.00"

4 - 22 Custom Option Insulation all insulation by owner, includes labor and material, by owner responsibility includes fire stop and fire caulking

4 - 32 Custom Option Finishes
 1. solder course to go all the way across everywhere it applies. Lower windows to accommodate.
 2. install solder course above the living room window price per BM for angle irons Each 1.00"

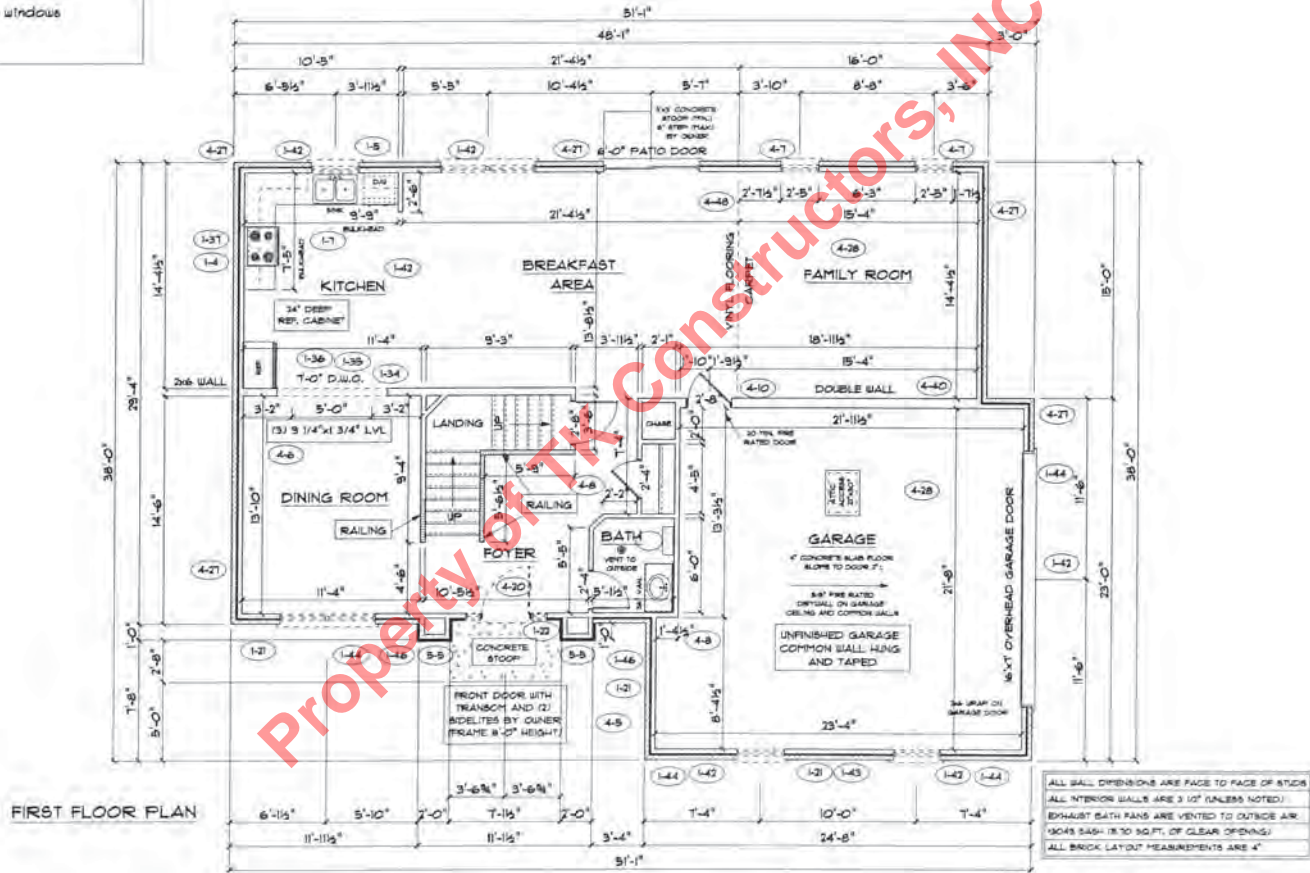

Property of TK Constructors, INC


4 - 21 Custom Option Windows credit all windows - homeowner to provide material and installation labor
 - leave windows drawn on plan and add window openings in the locations shown on the mark up for his installer and the building department. Each 1.00"

4 - 22 Custom Option Insulation all insulation by owner, includes labor and material, by owner responsibility. Includes fire stop and fire caulking

4 - 32 Custom Option Finishes
 1. soldier course to go all the way across everywhere it applies. Lower windows to accommodate.
 2. install soldier course above the living room window price per BM for angle irons
 Each 1.00"

SECOND FLOOR PLAN

FIRST FLOOR SQ.FT.	1,141
SECOND FLOOR SQ.FT.	1,289
TOTAL LIVING SQ.FT.	2,430
GARAGE	545
TOTAL SQ.FT.	2,975
FRONT PORCH/STOOP	26

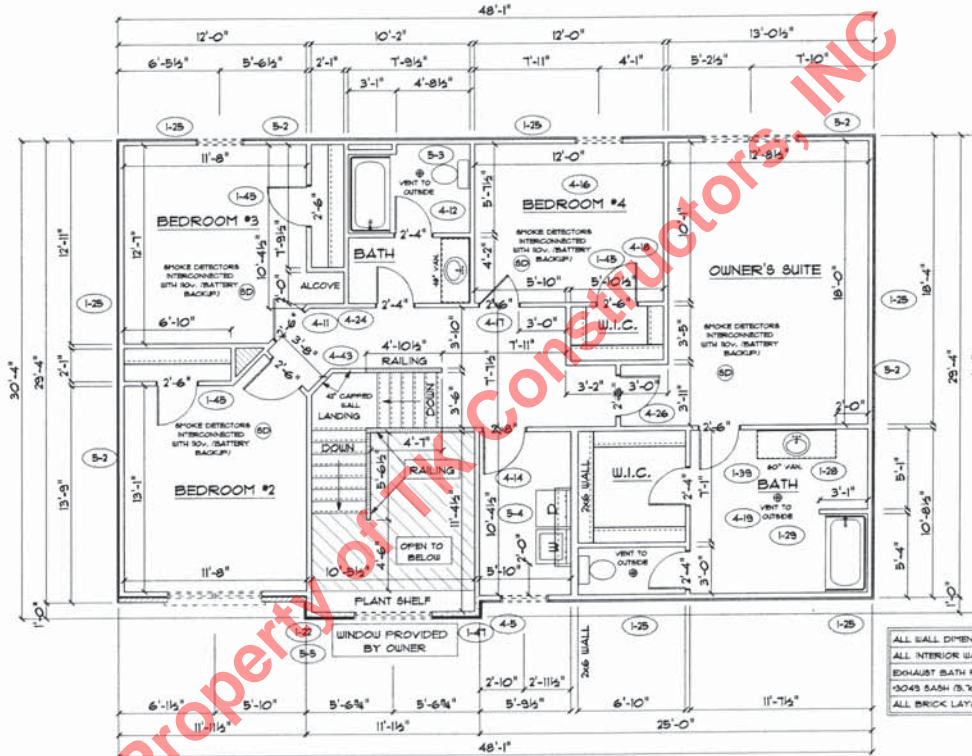

ALL WALL DIMENSIONS ARE FACE TO FACE OF STUDS
 ALL INTERIOR WALLS ARE 3/4" UNLESS NOTED
 EXHAUST BATH FANS ARE VENTED TO OUTSIDE AIR
 3048 SASH IS TO SQ.FT. OF CLEAR OPENING
 ALL BRICK LAYOUT MEASUREMENTS ARE 4"

