



OPTIONS - SEE PAGE NO. 2

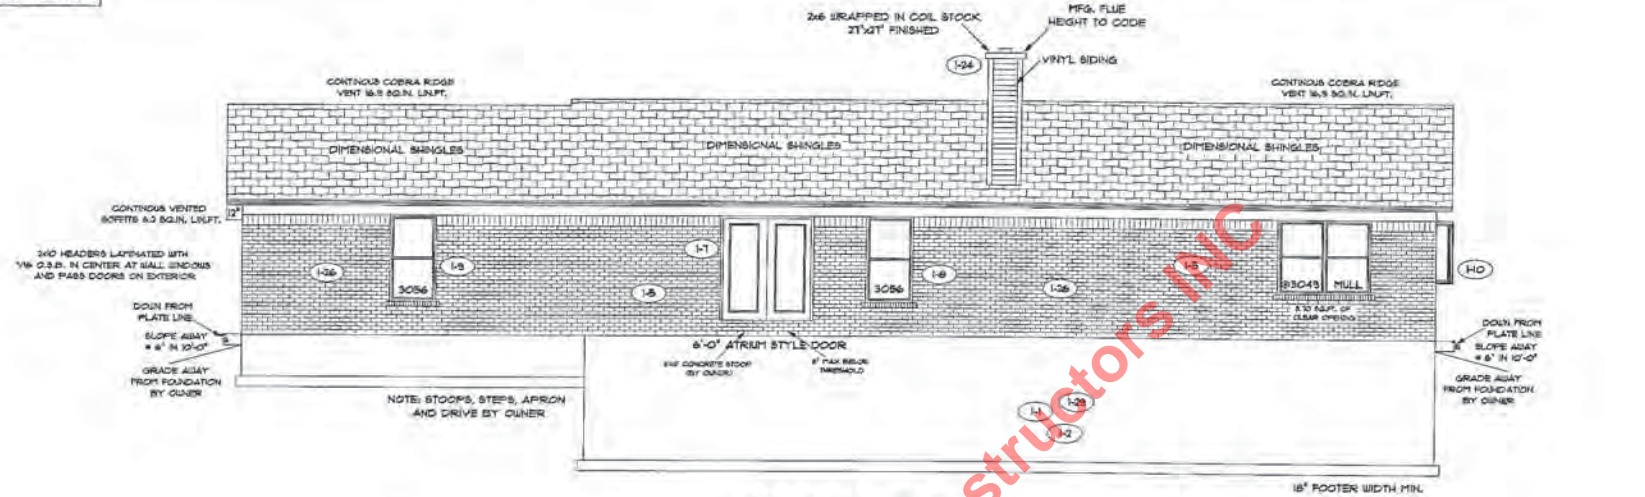

REAR ELEVATION

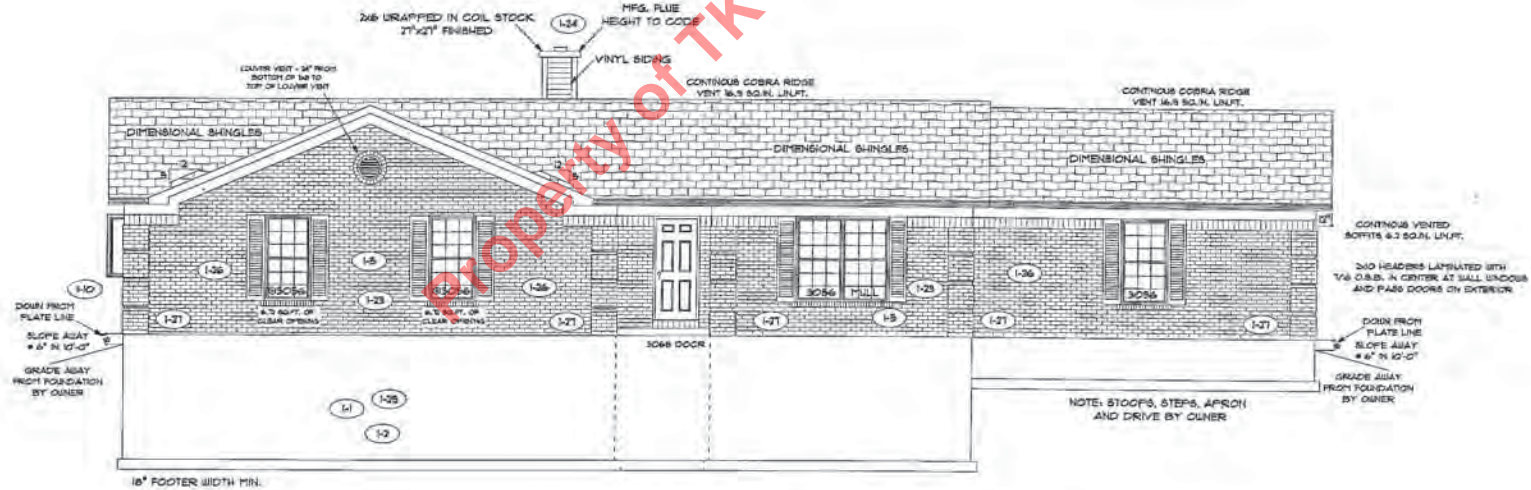

FRONT ELEVATION

PAGE NO. 1B

MODEL - LEXINGTON

VER: 04411

DRAWING BY: SES

SCALE: 1/8 IN. = 1 FT.



CONSTRUCTORS

DATE: May 11, 2011

JOB NO: 112-11-0001

TK CONSTRUCTORS

FLOOR PLAN

Total Living Sq.ft.	1547
Garage	587
Total Sq.ft.	2,134
Excluding Porch	18

MODEL	R.O. SIZE
3030	36" x 36"
3040	36" x 48"
3048	36" x 57"
3056	36" x 66"
3060	36" x 72"
3048 MULL	73" x 57"
3056 MULL	73" x 66"
3060 MULL	73" x 72"

ANDERSEN SLIDING DOOR
R.O. 12 3/4" x 82 7/8"

3/0 FRONT DOOR
R.O. 3'-2 1/2" x 82 1/2"

3/0 FRONT DOOR WITH (1) SIDE LIGHT
R.O. 4'-3 1/2" x 82"

3/0 FRONT DOOR WITH (2) SIDE LIGHTS
R.O. 5'-3" x 82"


R.O. FOR BYFOLD DOORS USING DRY-WALL JAMB FACING IS 1 1/4" DOOR SIZE

R.O. FOR BYPASS DOORS USING DRY-WALL JAMB FACING MAKE SAME AS BOTH DOORS ADDED TOGETHER

ALL INTERIOR DOORS
SIZE + 2" TO WIDTH x 82 1/2" HIGH

R.O. POCKET DOOR - (2) DOOR
WIDTH + 1" x 86" HIGH

ALL WALL DIMENSIONS ARE FACE TO FACE OF BRICK
ALL INTERIOR WALLS ARE 3/4" (UNLESS NOTED)
EXHAUST BATH FANS ARE VENTED TO OUTSIDE AIR
18048 BATH (7,70 66.0 FT. OF CLEAR OPENING)
ALL BRICK LAYOUT MEASUREMENTS ARE 4"

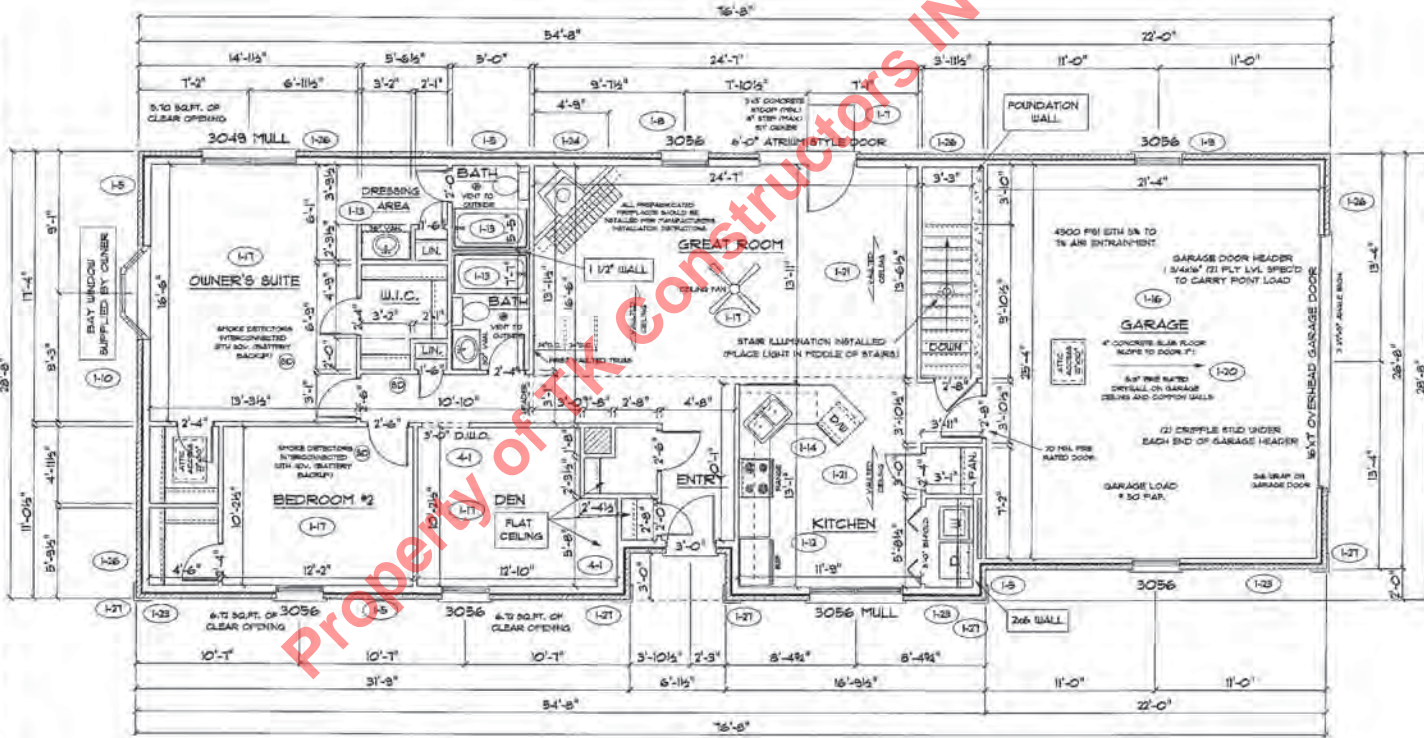

DATE: May 11, 2011

TK CONSTRUCTORS

JOB NO: 112-11-0001