




REAR ELEVATION

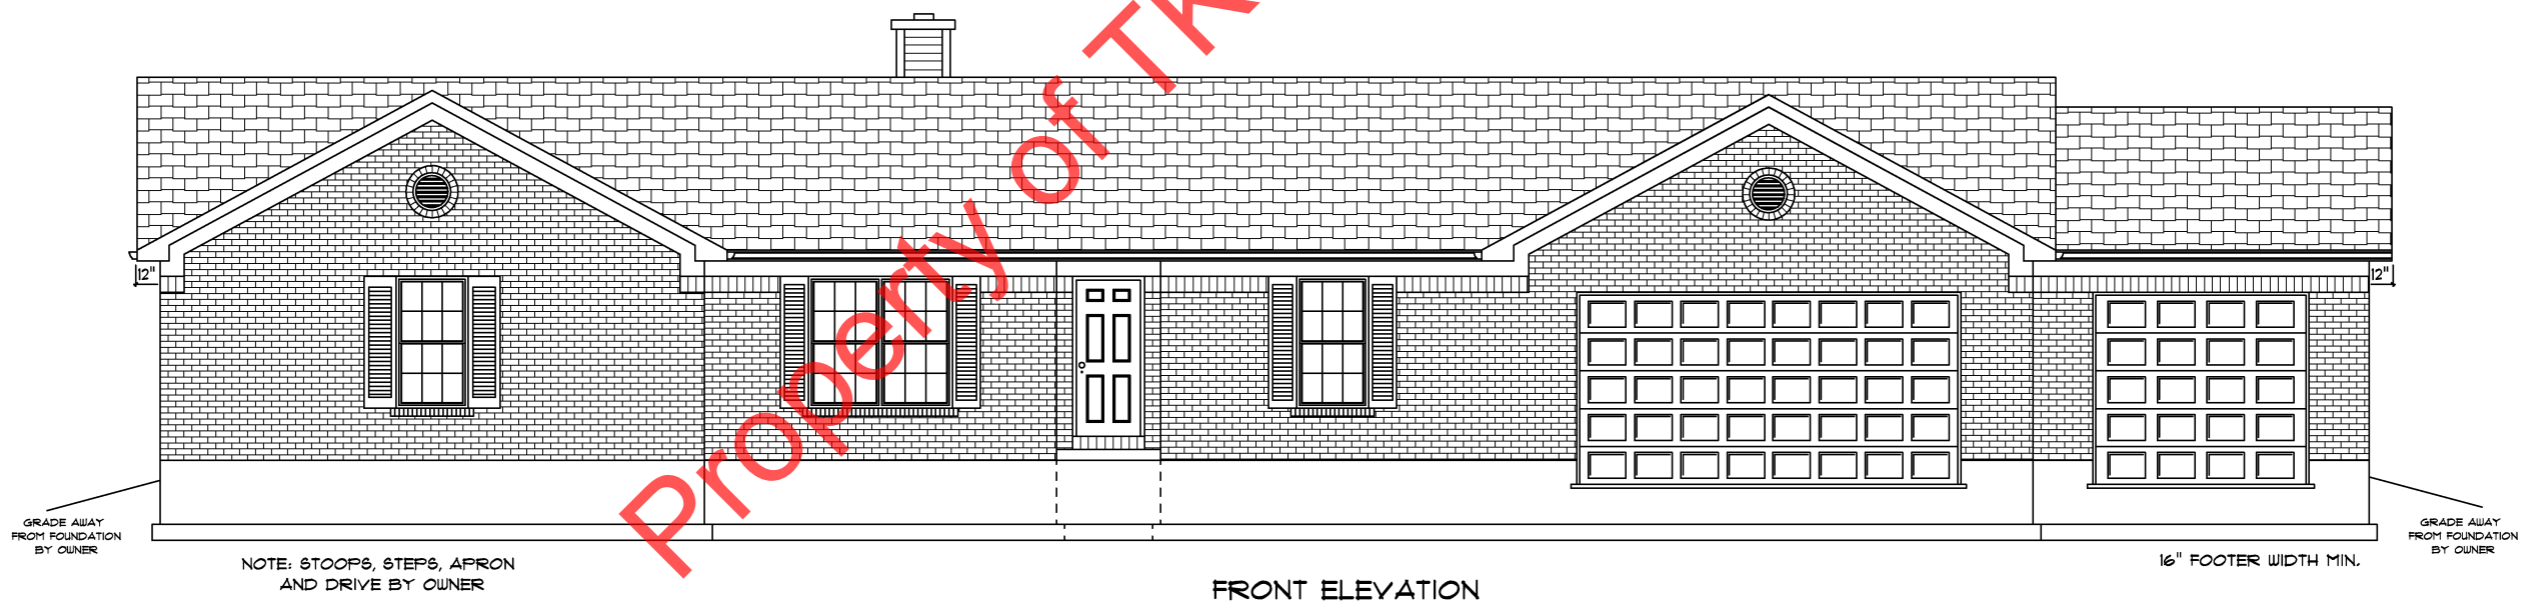

FRONT ELEVATION

Property of TK Constructors, Inc.

