


**REAR ELEVATION**

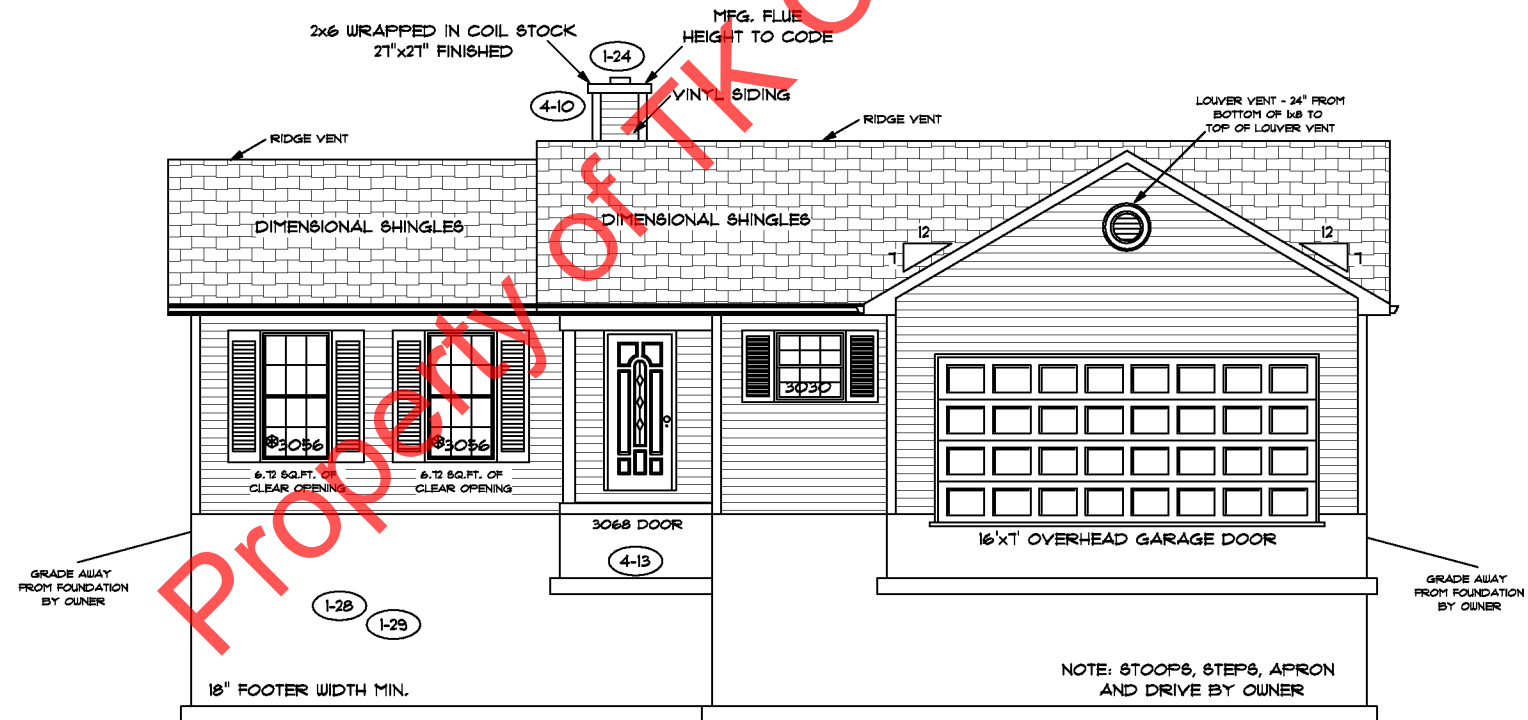

**FRONT ELEVATION**



