

REAR ELEVATION



FRONT ELEVATION

PAGE NO.: 10
 ADDENDUM 1
 VER: 07:53 AM
 DRAWING BY: SES
 1/8" = 1'
 DATE: May 09, 2014
 JOB NO.: 210-14-0131

TK CONSTRUCTORS
 MONTGOMERY

TCB MLB

FLOOR PLAN


TOTAL LIVING SQ.FT.	1,938
GARAGE	473
TOTAL SQ.FT.	2,411
EXCLUDING PORCH	120

ANDERSEN WINDOW SCHEDULE
- 200 SERIES -

ANDERSEN MODEL NO.	R.O. SIZE
3030	36" x 36"
3040	36" x 48"
3049*	36" x 57"
3056*	36" x 66"
3060*	36" x 72"
3049 MULL*	73" x 57"
3056 MULL*	73" x 66"
3060 MULL*	73" x 72"

ANDERSEN SLIDING DOOR R.O. 72 3/4" x 82 1/8"
3'-0" FRONT DOOR R.O. 38 3/8" x 82 1/2"
3'-0" FRONT DOOR WITH (1) SIDELITE R.O. 51 7/8" x 82 1/2"
3'-0" FRONT DOOR WITH (2) SIDELITES R.O. 65 3/8" x 82 1/2"
R.O. FOR BI-FOLD DOORS USING DRYWALL JAMB FACING = 1 1/4" + DOOR SIZE x (8) 1/2"
R.O. FOR BYPASS DOORS USING DRYWALL JAMB FACING MAKE SAME AS BOTH DOORS ADDED TOGETHER
ALL INTERIOR DOORS SIZE + 2" TO WIDTH x 82 1/2" HIGH
R.O. POCKET DOOR (2x DOOR WIDTH + 1") x 85" HIGH

* - DENOTES OPENING MEETS
EGRESS REQUIREMENTS

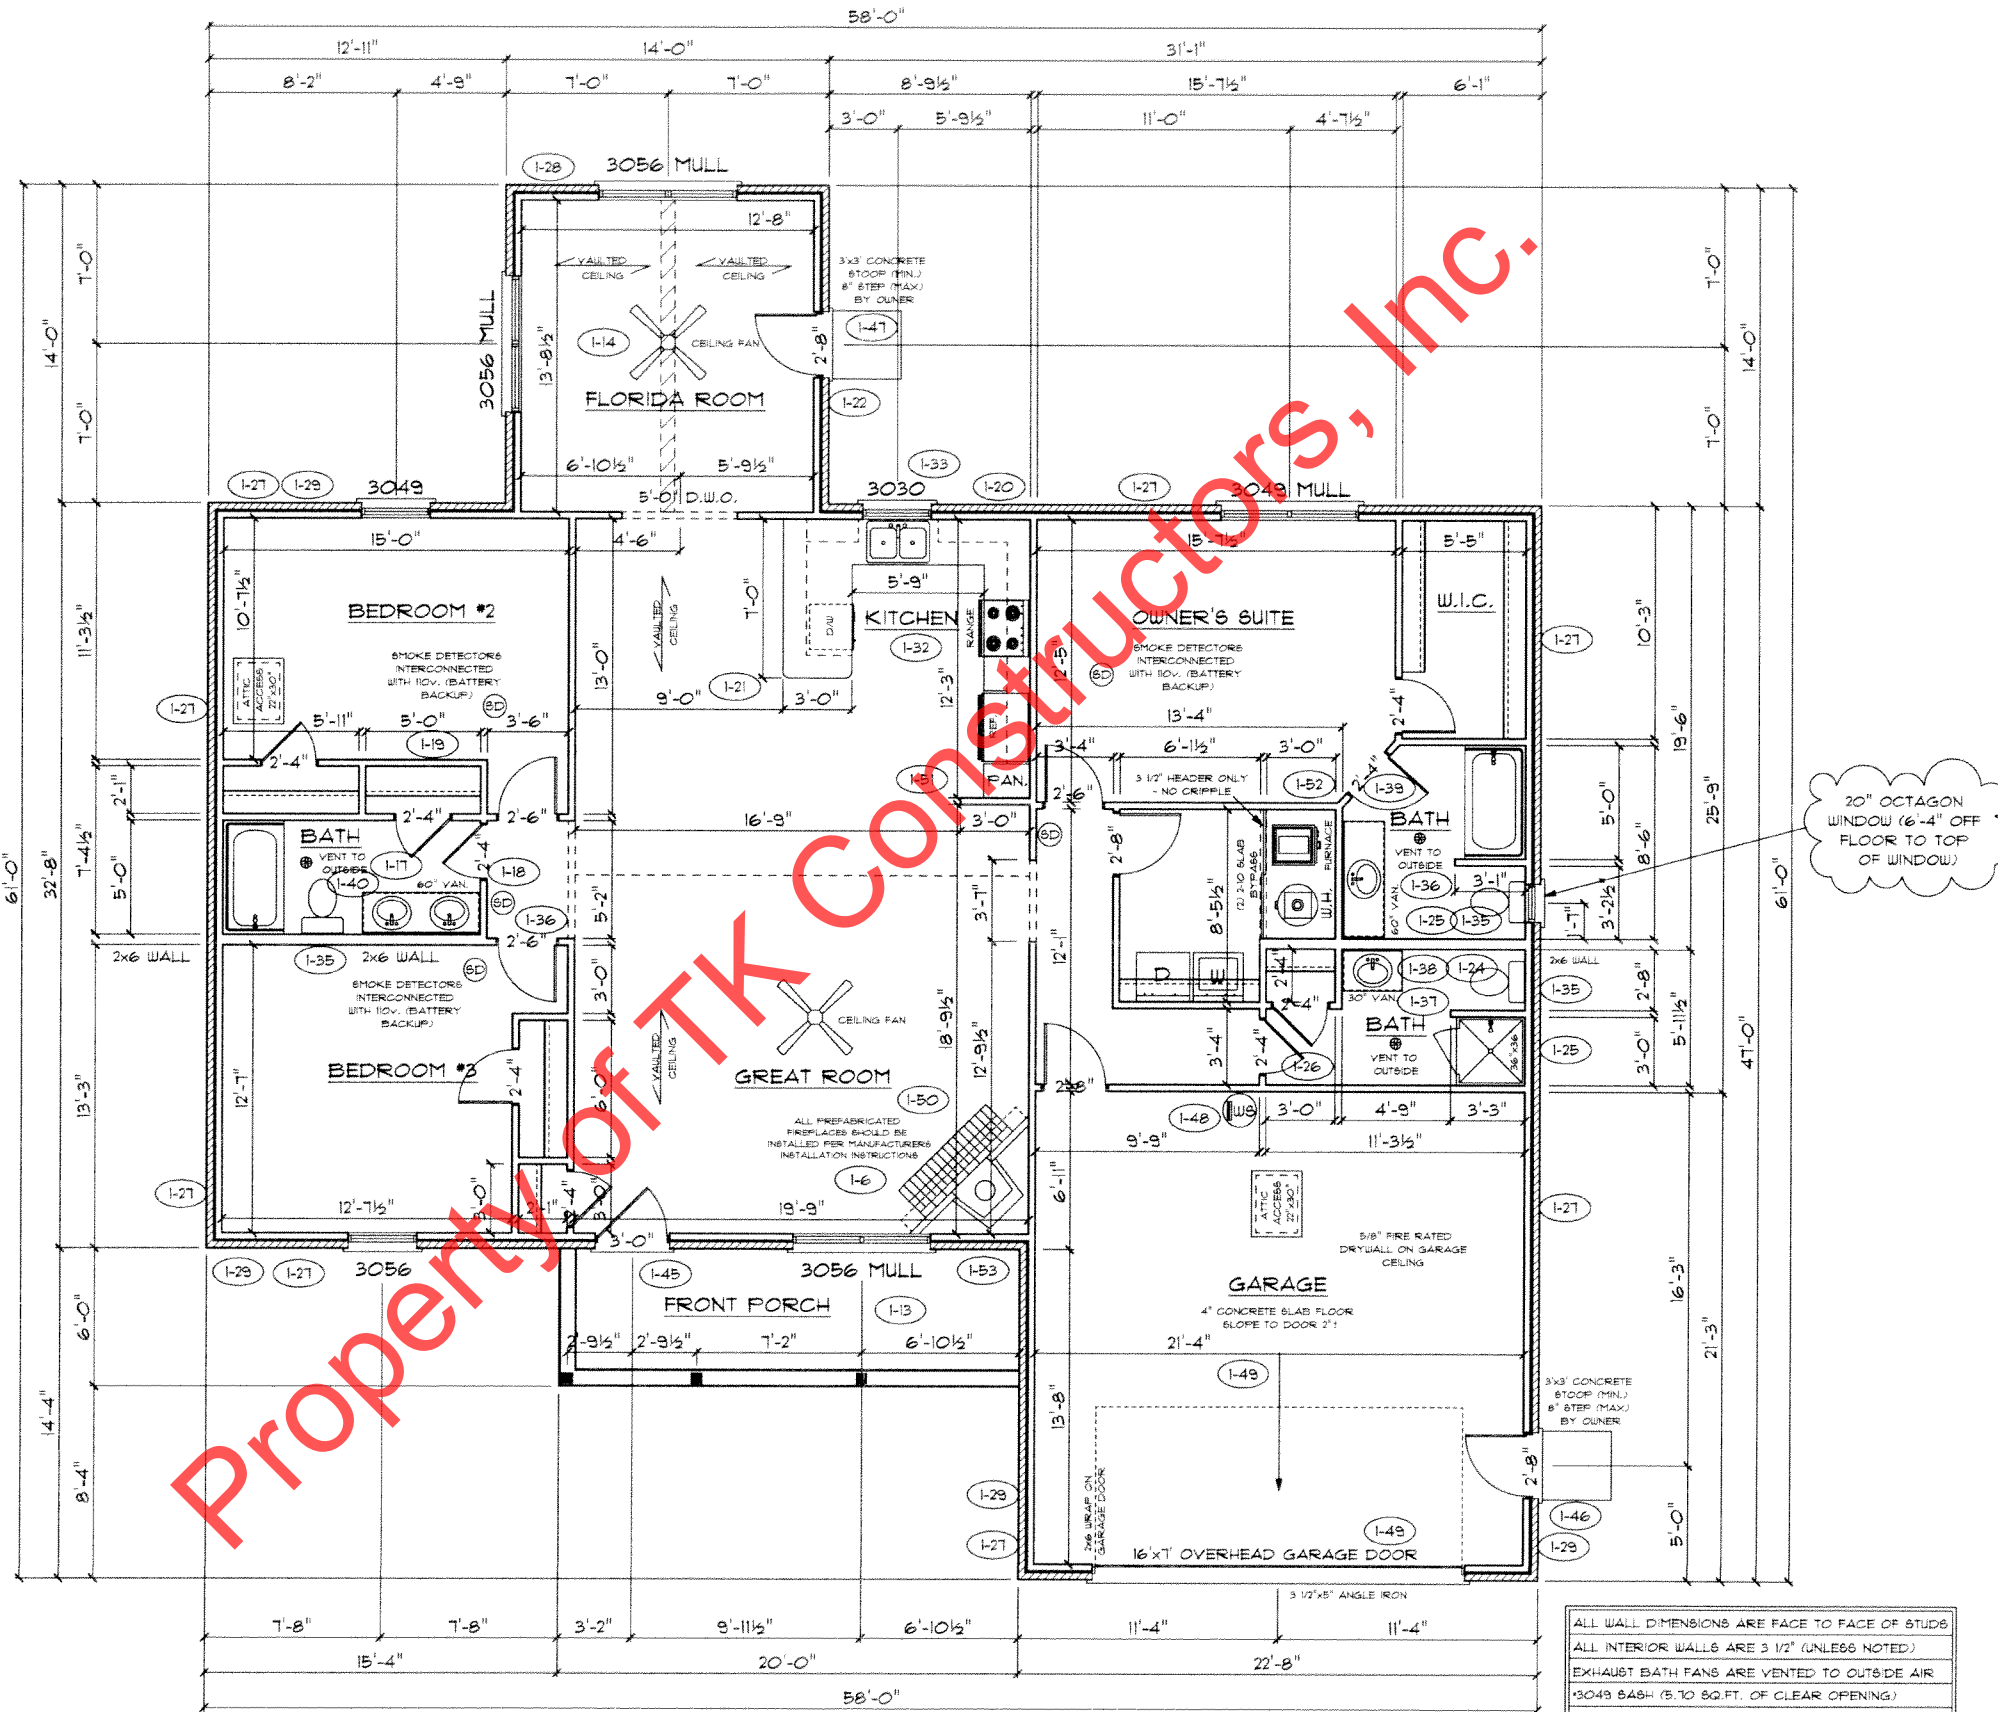

ALL WALL DIMENSIONS ARE FACE TO FACE OF STUDS
ALL INTERIOR WALLS ARE 3/2" (UNLESS NOTED)
EXHAUST BATH FANS ARE VENTED TO OUTSIDE AIR
3049 BASH (5.10 SQ.FT. OF CLEAR OPENING)
ALL BRICK LAYOUT MEASUREMENTS ARE 4"

Property of TK Constructors, Inc.

T C B M L B

TK CONSTRUCTORS	MONTGOMERY	DATE: May 12, 2014	PAGE NO.: 3C
JOB NO: 210-14-0131		ADDENDUM 1	DRAWING BY: SES
		VER: 01:00 PM	1/8" = 1'