


REAR ELEVATION

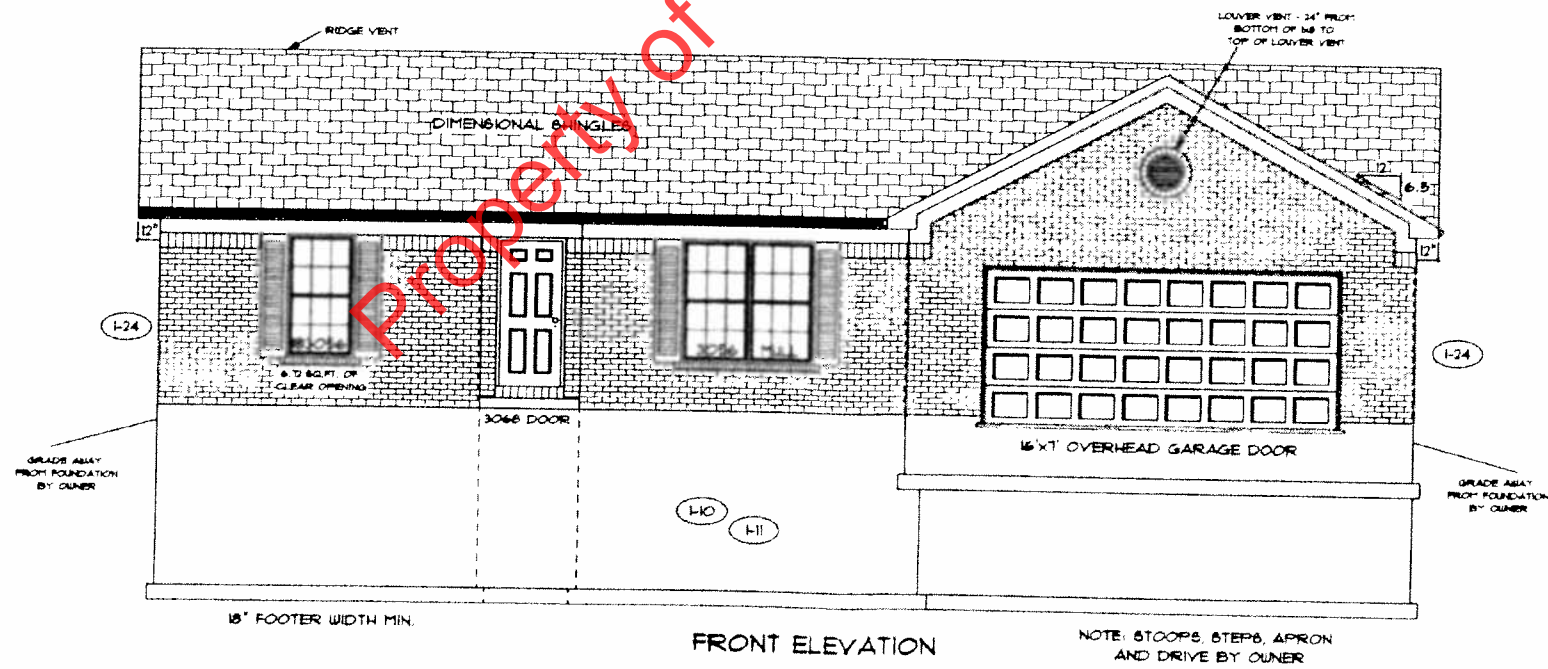

FRONT ELEVATION

PAGE NO.

1B

ADDENDUM I.4

VER: 091912

DRAWING BY: SES, RLC

1/8" = 1'



DATE: April 03, 2014

JOB NO.: 212-14-0400

TK CONSTRUCTORS
MONTGOMERY

dB

