

PROPERTY OF TK CONSTRUCTORS, INC




FLOOR PLAN

1,543	TOTAL LIVING SQ.FT.
473	GARAGE
2,016	TOTAL SQ.FT.
120	EXCLUDING PORCH

ANDERSEN WINDOW SCHEDULE - 200 SERIES -	
R.O. SIZE	ANDERSEN MODEL NO.
36" x 36"	3030
36" x 48"	3040
36" x 57"	3049*
36" x 66"	3056*
36" x 72"	3060*
73" x 57"	3049 MULL*
73" x 66"	3056 MULL*
73" x 72"	3060 MULL*
ANDERSEN SLIDING DOOR R.O. 72 3/4" x 82 1/8"	
3'-0" FRONT DOOR R.O. 38 3/8" x 82 1/2"	
3'-0" FRONT DOOR WITH (1) SIDELITE R.O. 51 1/8" x 82 1/2"	
3'-0" FRONT DOOR WITH (2) SIDELITES R.O. 65 3/8" x 82 1/2"	
R.O. FOR BI-FOLD DOORS USING DRYWALL JAMB FACING = 1 1/4" + DOOR SIZE x (81 1/2")	
R.O. FOR BYPASS DOORS USING DRYWALL JAMB FACING MAKE SAME AS BOTH DOORS ADDED TOGETHER	
ALL INTERIOR DOORS SIZE + 2" TO WIDTH x 82 1/2" HIGH	
R.O. POCKET DOOR (2x DOOR WIDTH + 1") x 85" HIGH	

* - DENOTES OPENING MEETS
EGRESS REQUIREMENTS

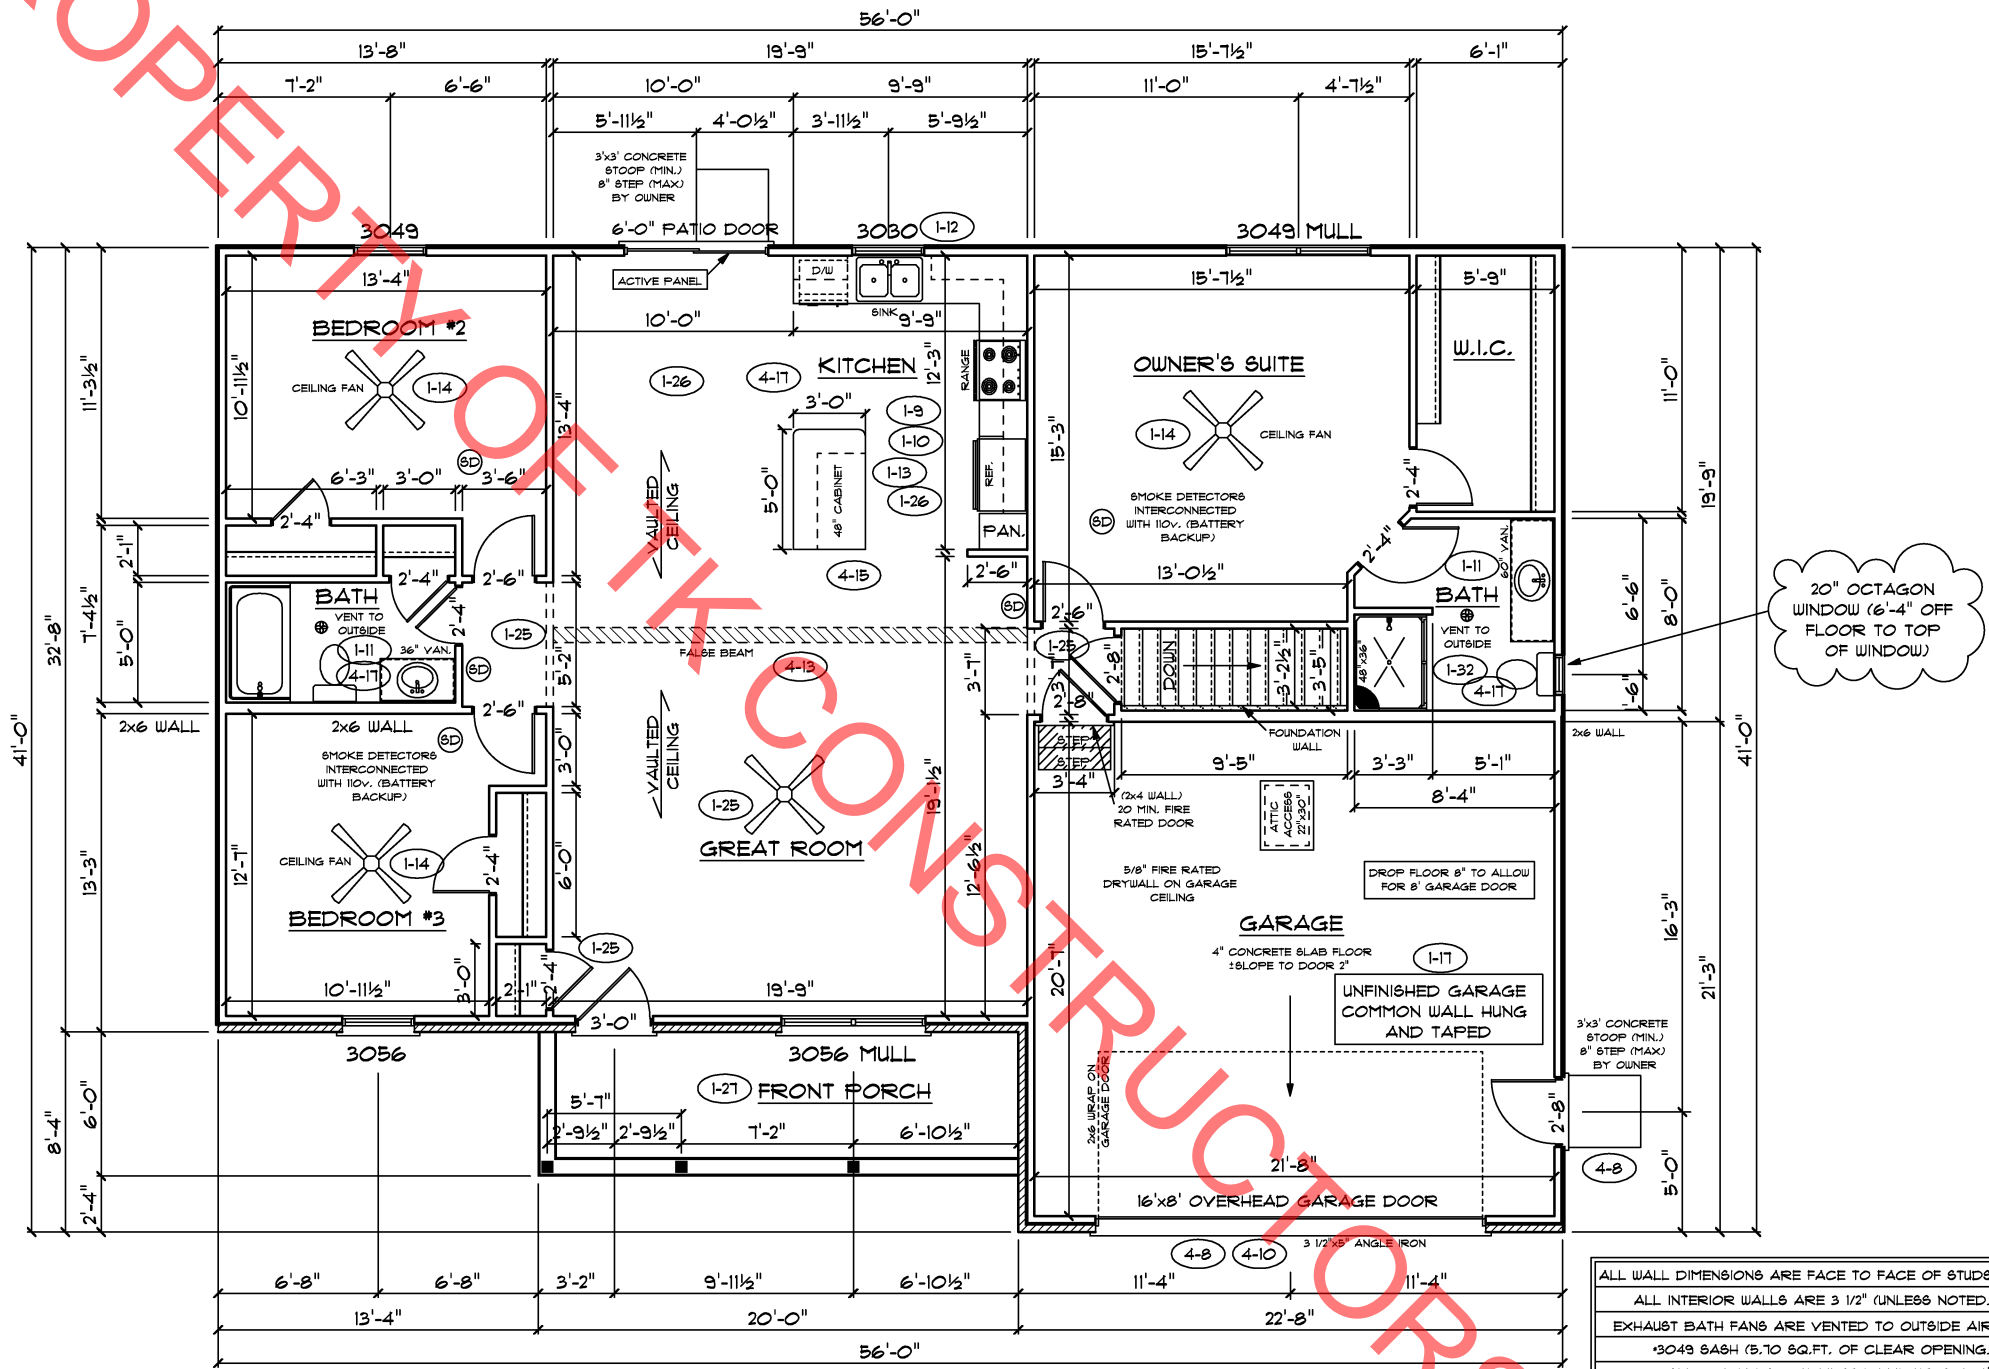

ALL WALL DIMENSIONS ARE FACE TO FACE OF STUDS
 ALL INTERIOR WALLS ARE 3 1/2" (UNLESS NOTED)
 EXHAUST BATH FANS ARE VENTED TO OUTSIDE AIR
 *3049 BASH (5.70 SQ.FT. OF CLEAR OPENING)
 ALL BRICK LAYOUT MEASUREMENTS ARE 4"

PROPER COPY FOR TK CONSTRUCTORS, INC

