


FLOOR PLAN

| | |
|---------------------|-------|
| TOTAL LIVING SQ.FT. | 1,886 |
| GARAGE | 622 |
| TOTAL SQ.FT. | 2,508 |
| EXCLUDING PORCH | 120 |

| ANDERSEN WINDOW SCHEDULE | |
|--|-----------|
| 1-42 - 200 SERIES - 1-28 | |
| ANDERSEN MODEL NO. | R.O. SIZE |
| 3030 | 36" x 36" |
| 3040 | 36" x 48" |
| 3049* | 36" x 51" |
| 3056* | 36" x 66" |
| 3060* | 36" x 72" |
| 3049 MULL* | 73" x 51" |
| 3056 MULL* | 73" x 66" |
| 3060 MULL* | 73" x 72" |
| ANDERSEN SLIDING DOOR R.O. T2 3/4" x 82 1/8" | |
| 3'-0" FRONT DOOR R.O. 38 3/8" x 82 1/2" | |
| 3'-0" FRONT DOOR WITH (1) SIDELITE R.O. 51 1/8" x 82 1/2" | |
| 3'-0" FRONT DOOR WITH (2) SIDELITES R.O. 65 3/8" x 82 1/2" | |
| R.O. FOR BI-FOLD DOORS USING DRYWALL JAMB FACING = 1 1/4" + DOOR SIZE x (81 1/2") | |
| R.O. FOR BYPASS DOORS USING DRYWALL JAMB FACING MAKE SAME AS BOTH DOORS ADDED TOGETHER | |
| ALL INTERIOR DOORS SIZE + 2" TO WIDTH x 82 1/2" HIGH | |
| R.O. POCKET DOOR (2x DOOR WIDTH + 1") x 85" HIGH | |

9'-0" FIRST FLOOR
CEILING HEIGHT 1-25

| INCLUDES: | |
|-----------|--------------------------------------|
| 1. | 4 1/4" BASEBOARDS IN LIEU OF 3 1/4" |
| 2. | 3060 WINDOWS IN LIEU OF 3056 WINDOWS |
| 3. | 3056 WINDOWS IN LIEU OF 3049 WINDOWS |
| 4. | DRYWALL WRAPPED OPENINGS 12" TALLER |
| 5. | 42" KITCHEN CABINETS 1-50 |
| 6. | 18'x8' GARAGE DOOR (BY OWNER) 1-64 |

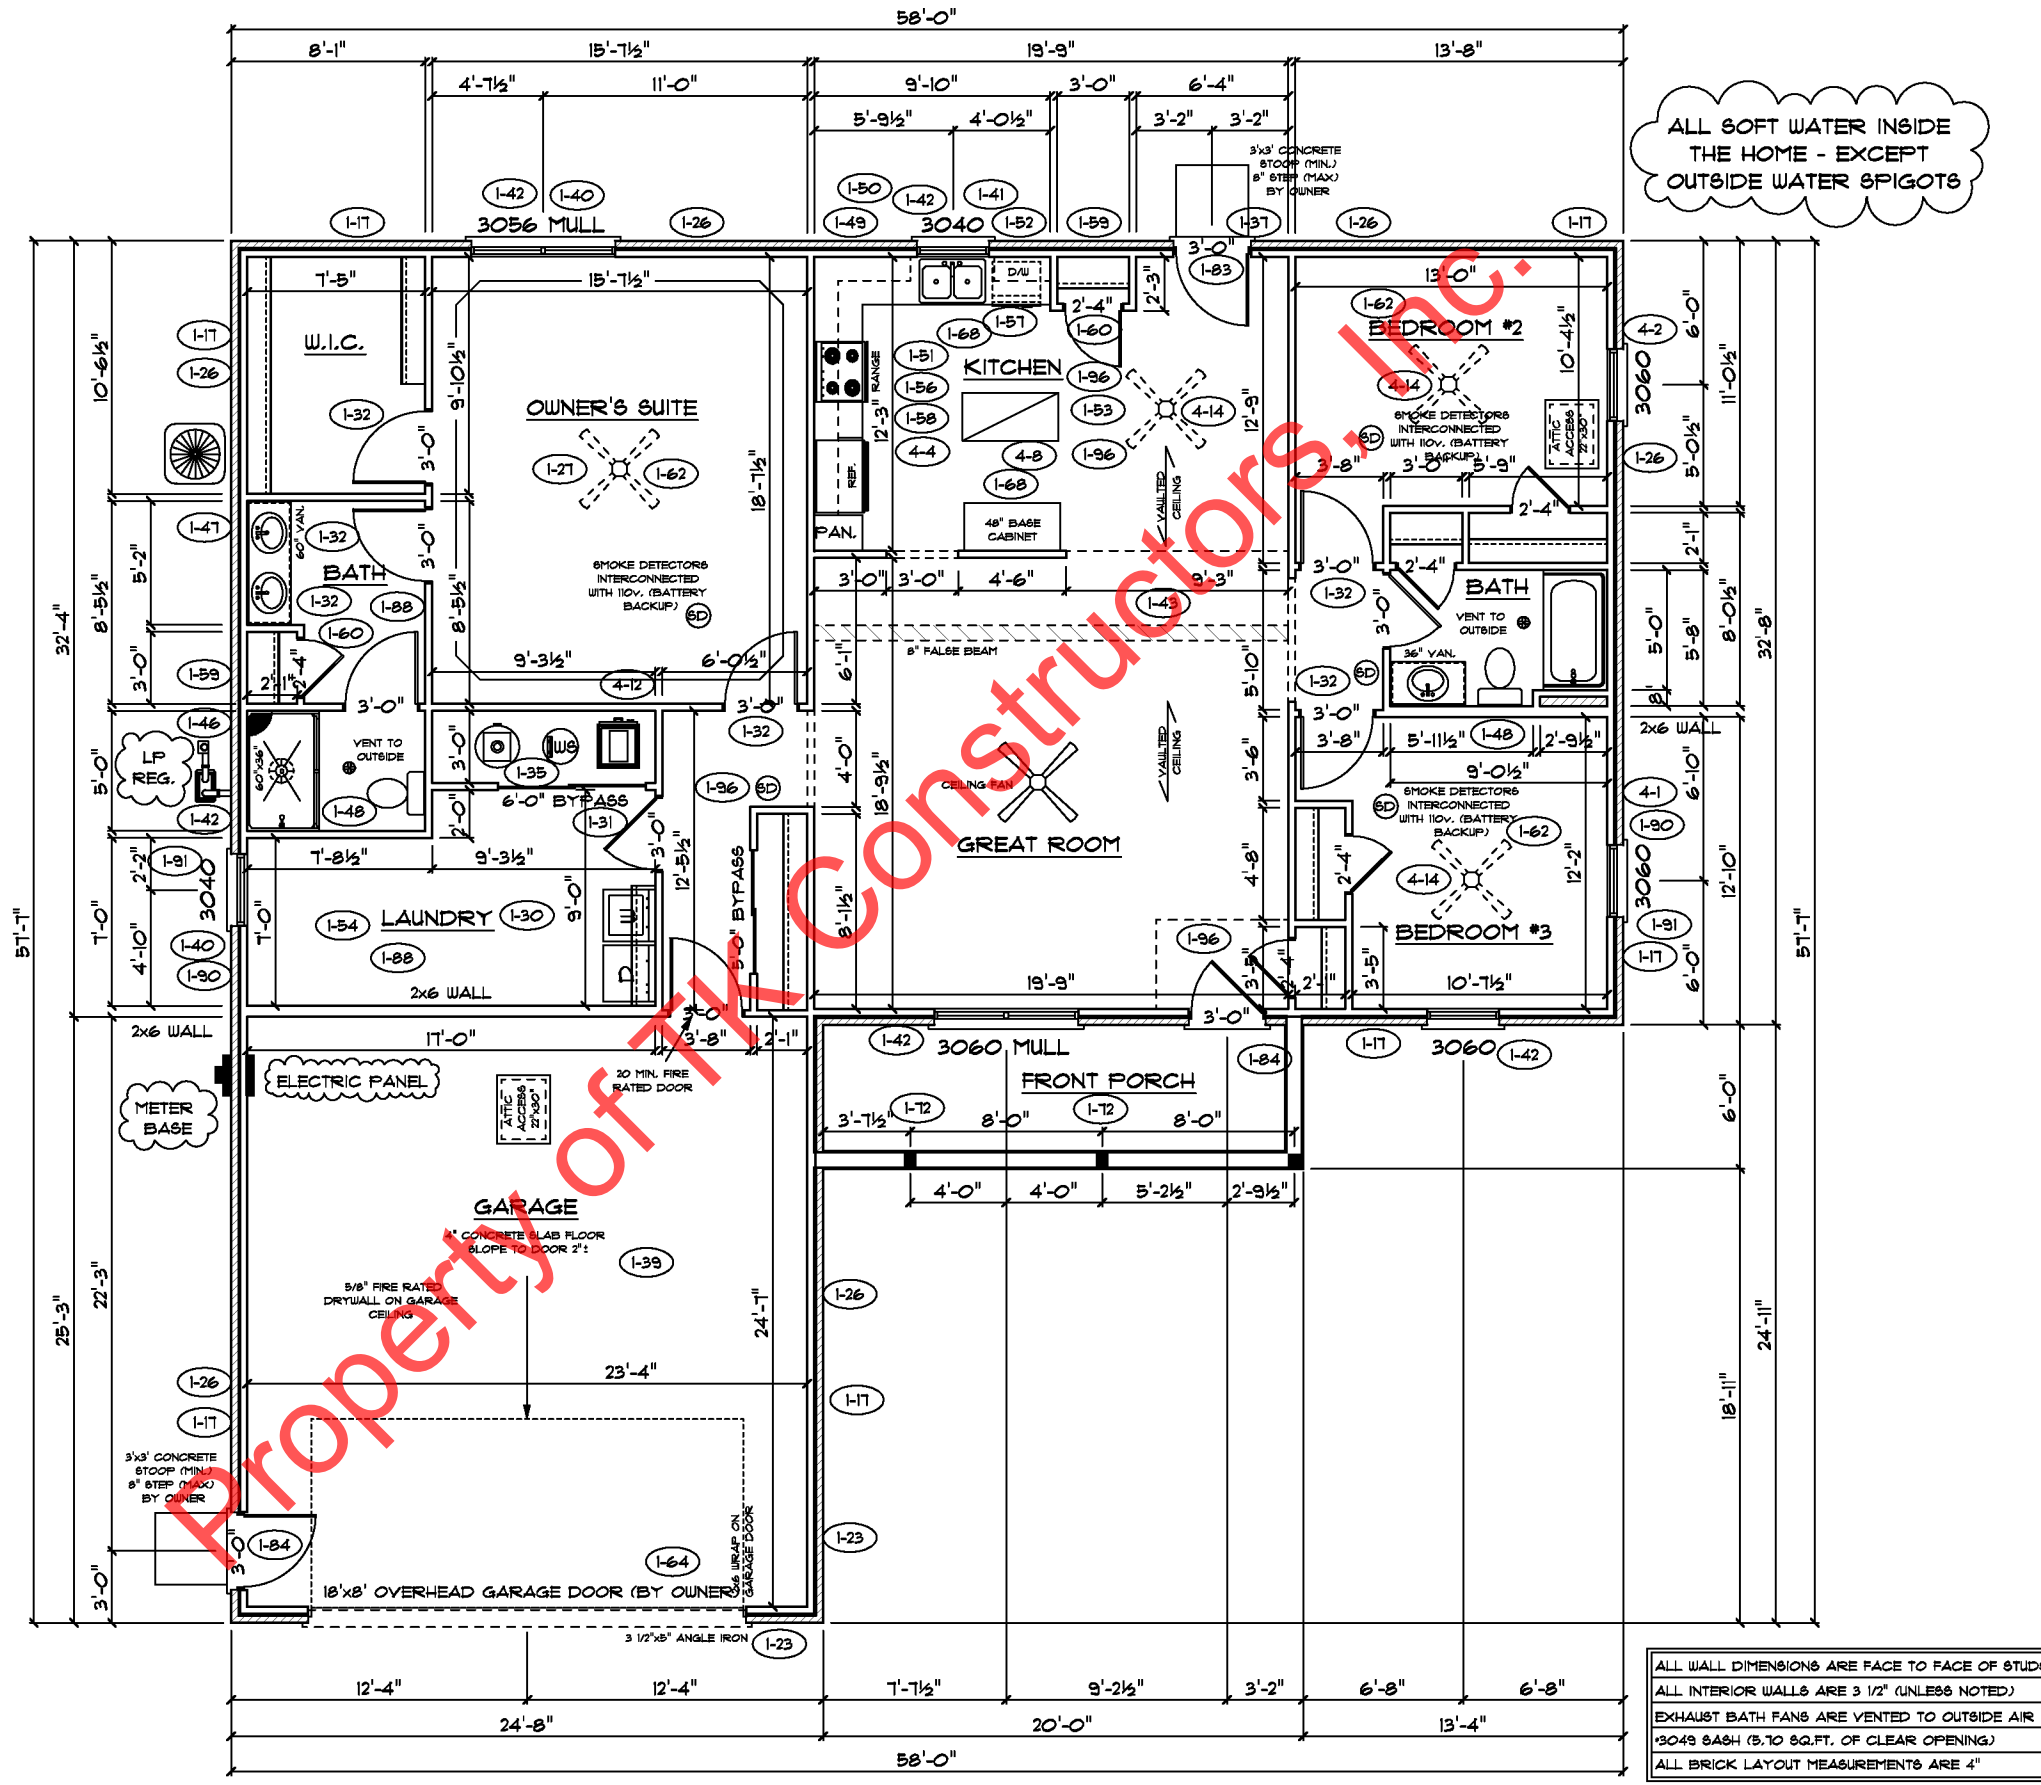

ALL WALL DIMENSIONS ARE FACE TO FACE OF STUDS
 ALL INTERIOR WALLS ARE 3/2" (UNLESS NOTED)
 EXHAUST BATH FANS ARE VENTED TO OUTSIDE AIR
 3049 SASH (5,70 SQ.FT. OF CLEAR OPENING)
 ALL BRICK LAYOUT MEASUREMENTS ARE 4"

