



OPTIONS; SEE PAGE NO. 2

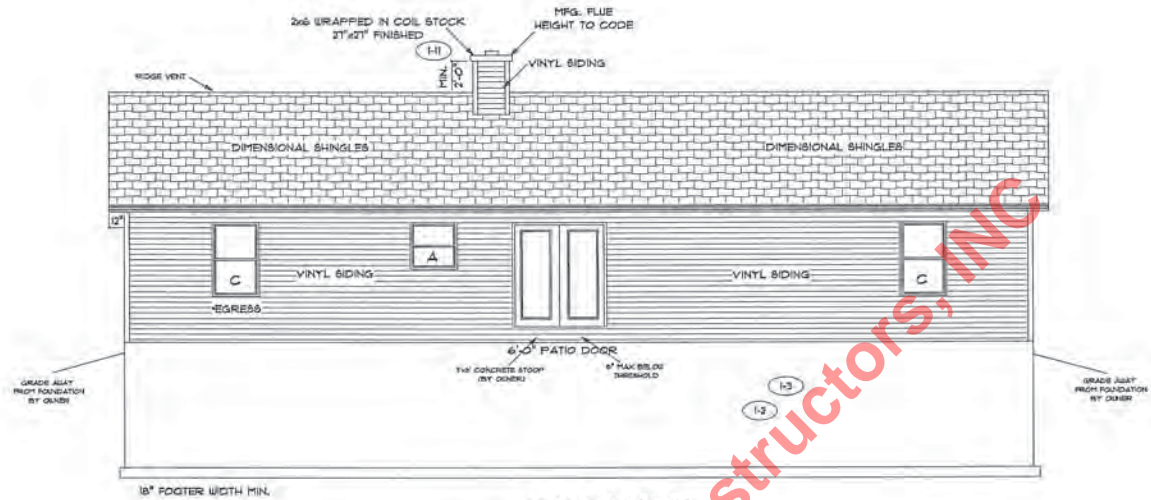

REAR ELEVATION

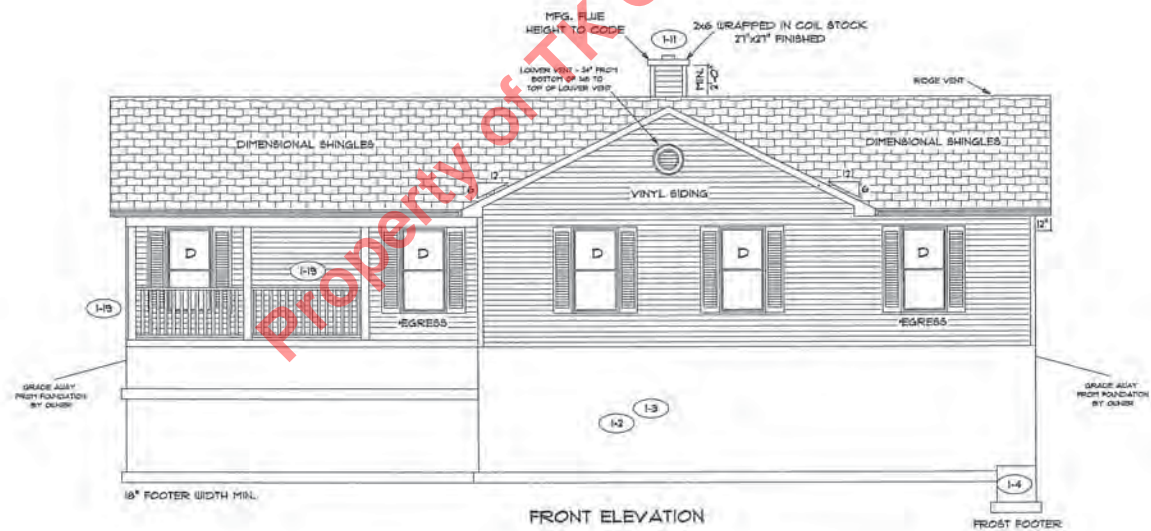

FRONT ELEVATION

PAGE NO:

18

MODEL: KALEIGH

VER: 070710

DRAWING BY: SES

SCALE: 1/8 IN.=1 FT.



CONSTRUCTORS

DATE: April 11, 2011

JOB NO.: 112-11-0100

TK CONSTRUCTORS

FLAT CEILING THROUGHOUT HOME

FLOOR PLAN

Total Living Sq.Ft.	1,763
Excluding Porch	132

JELD WEN WINDOW SCHEDULE

SYMBOL	JELD WEN MODEL	R.O. SIZE	IN LIEU OF ANDERSEN
A	15T3836	38" x 36"	3030
B	15T3848	38" x 48"	3040
C	15T3857	38" x 57"	3048
D	15T3866	38" x 66"	3056
E	15T3875	38" x 75"	3060
F	15T1657-2	16" x 51"	3043 MULL
G	15T1666-2	16" x 66"	3056 MULL
H	15T1670-3	16" x 70"	3060 MULL

JELD WEN VINYL SLIDING DOOR 8PDT280 R.O. 12" x 80"
3'-0" FRONT DOOR R.O. 3'-2 1/2" x 82 1/2"
3'-0" FRONT DOOR WITH (1) SIDELITE R.O. 3'-2 1/2" x 82"
3'-0" FRONT DOOR WITH (2) SIDELITES R.O. 5'-5" x 82"
R.O. FOR BI-FOLD DOORS USING DRYWALL JAMB FACING = 1/4" x DOOR SIZE
R.O. FOR BYPASS DOORS USING DRYWALL JAMB FACING MAKE SAME AS BOTH DOORS ADDED TOGETHER
ALL INTERIOR DOORS SIZE + 2" TO WIDTH x 82 1/2" HIGH
R.O. POCKET DOOR (2x DOOR WIDTH + 1") x 85" HIGH

1 - DENOTES OPENING MEETS
EGRESS REQUIREMENTS

1 - 10 Add designated cir 110
outside of home for pool filter
Each 1.00

