


REAR ELEVATION



FRONT ELEVATION

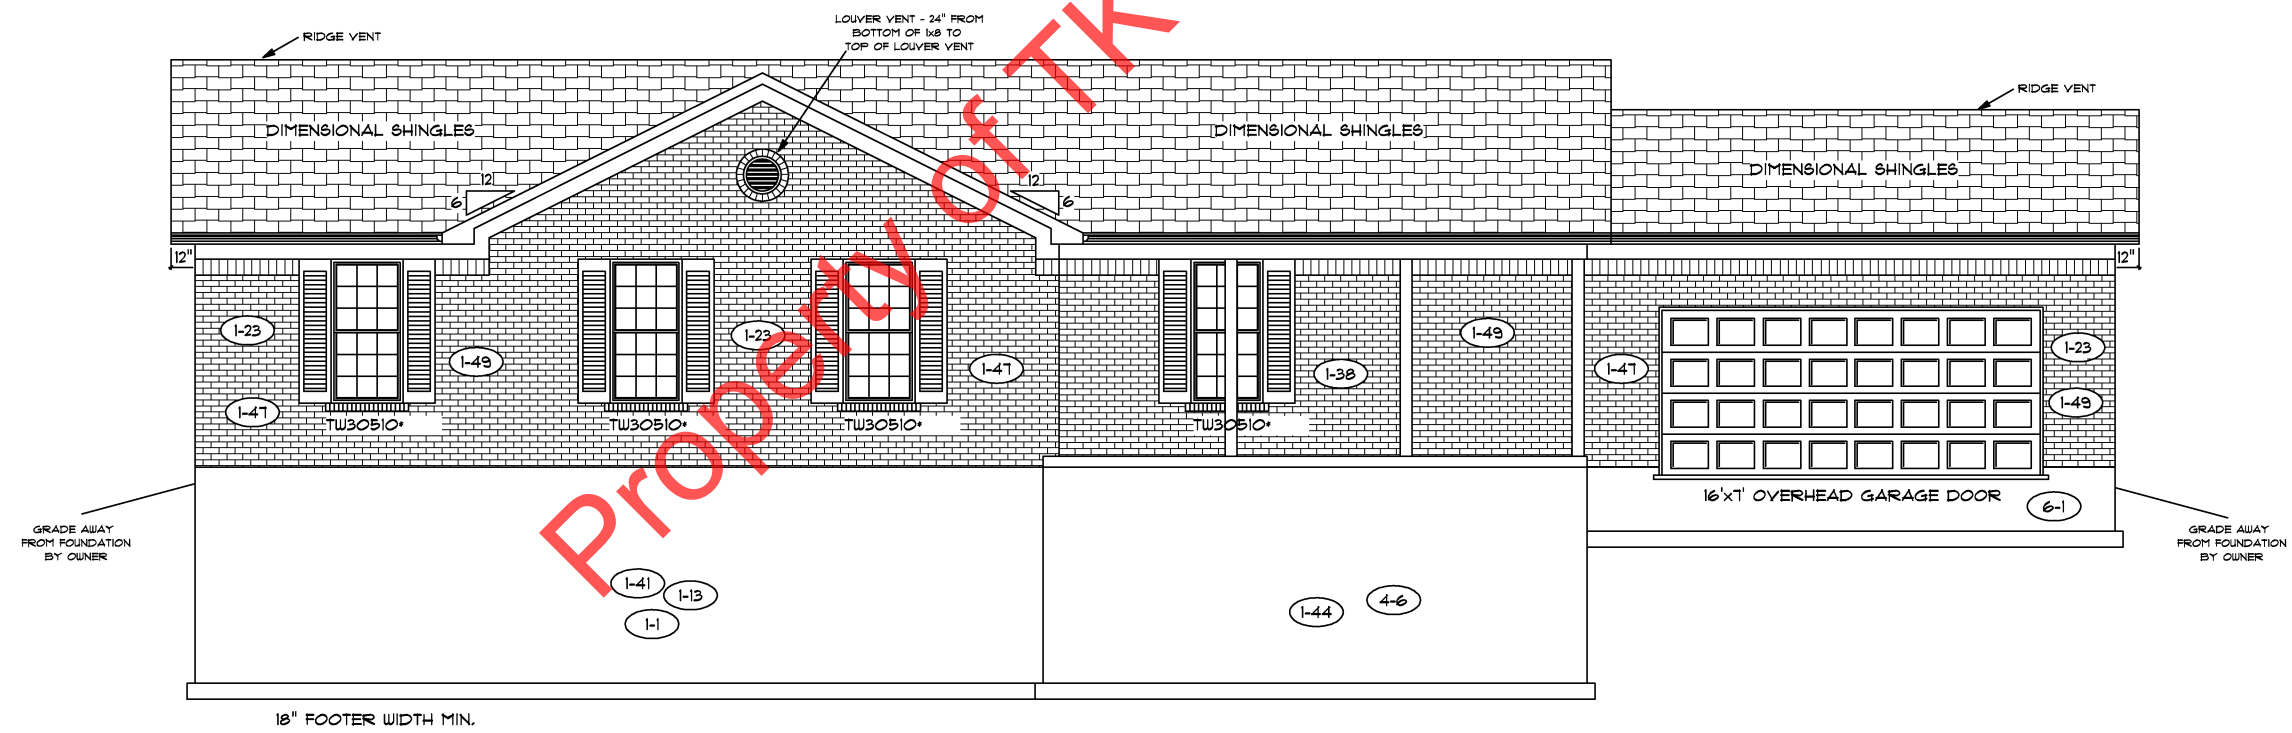

FLOOR PLAN

TOTAL LIVING SQ.FT.	1,763
GARAGE	499
TOTAL SQ.FT.	2,262
EXCLUDING PORCH	132

ANDERSEN WINDOW SCHEDULE  
- 400 SERIES (1-53)

ANDERSEN MODEL NO.	R.O. SIZE
TW30210	38 1/8" x 36 7/8"
TW30310	38 1/8" x 48 7/8"
TW3046*	38 1/8" x 56 7/8"
TW3056*	38 1/8" x 68 7/8"
TW30510*	38 1/8" x 72 7/8"
TW3046-2*	76 1/8" x 56 7/8"
TW3056-2*	76 1/8" x 68 7/8"
TW30510-2*	76 1/8" x 72 7/8"

ANDERSEN SLIDING DOOR R.O. 72 3/4" x 82 1/8"
3'-0" FRONT DOOR R.O. 38 3/8" x 82 1/2"
3'-0" FRONT DOOR WITH (1) SIDELITE R.O. 51 7/8" x 82 1/2"
3'-0" FRONT DOOR WITH (2) SIDELITES R.O. 65 3/8" x 82 1/2"
R.O. FOR BI-FOLD DOORS USING DRYWALL JAMB FACING = 1 1/4" + DOOR SIZE x (81 1/2")
R.O. FOR BYPASS DOORS USING DRYWALL JAMB FACING MAKE SAME AS BOTH DOORS ADDED TOGETHER
ALL INTERIOR DOORS SIZE + 2" TO WIDTH x 82 1/2" HIGH
R.O. POCKET DOOR (2x DOOR WIDTH + 1") x 85" HIGH

\* - DENOTES OPENING MEETS  
EGRESS REQUIREMENTS


9'-0" FIRST FLOOR  
CEILING HEIGHT (1-23)

INCLUDES:

- 4 1/4" BASEBOARDS IN LIEU OF 3 1/4"
- 3060 WINDOWS IN LIEU OF 3056 WINDOWS
- 3056 WINDOWS IN LIEU OF 3049 WINDOWS
- DRYWALL WRAPPED OPENINGS 12" TALLER
- 30" KITCHEN CABINETS STANDARD
- 16'x7' GARAGE DOOR STANDARD

ALL WALL DIMENSIONS ARE FACE TO FACE OF STUDS  
ALL INTERIOR WALLS ARE 3 1/2" (UNLESS NOTED)  
EXHAUST BATH FANS ARE VENTED TO OUTSIDE AIR  
\*3049 SASH (5,10 SQ.FT. OF CLEAR OPENING)  
ALL BRICK LAYOUT MEASUREMENTS ARE 4"

DRYWALL LABOR AND MATER BY OWNER  
- FINISH TO BE READY FOR PAINT (1-42)

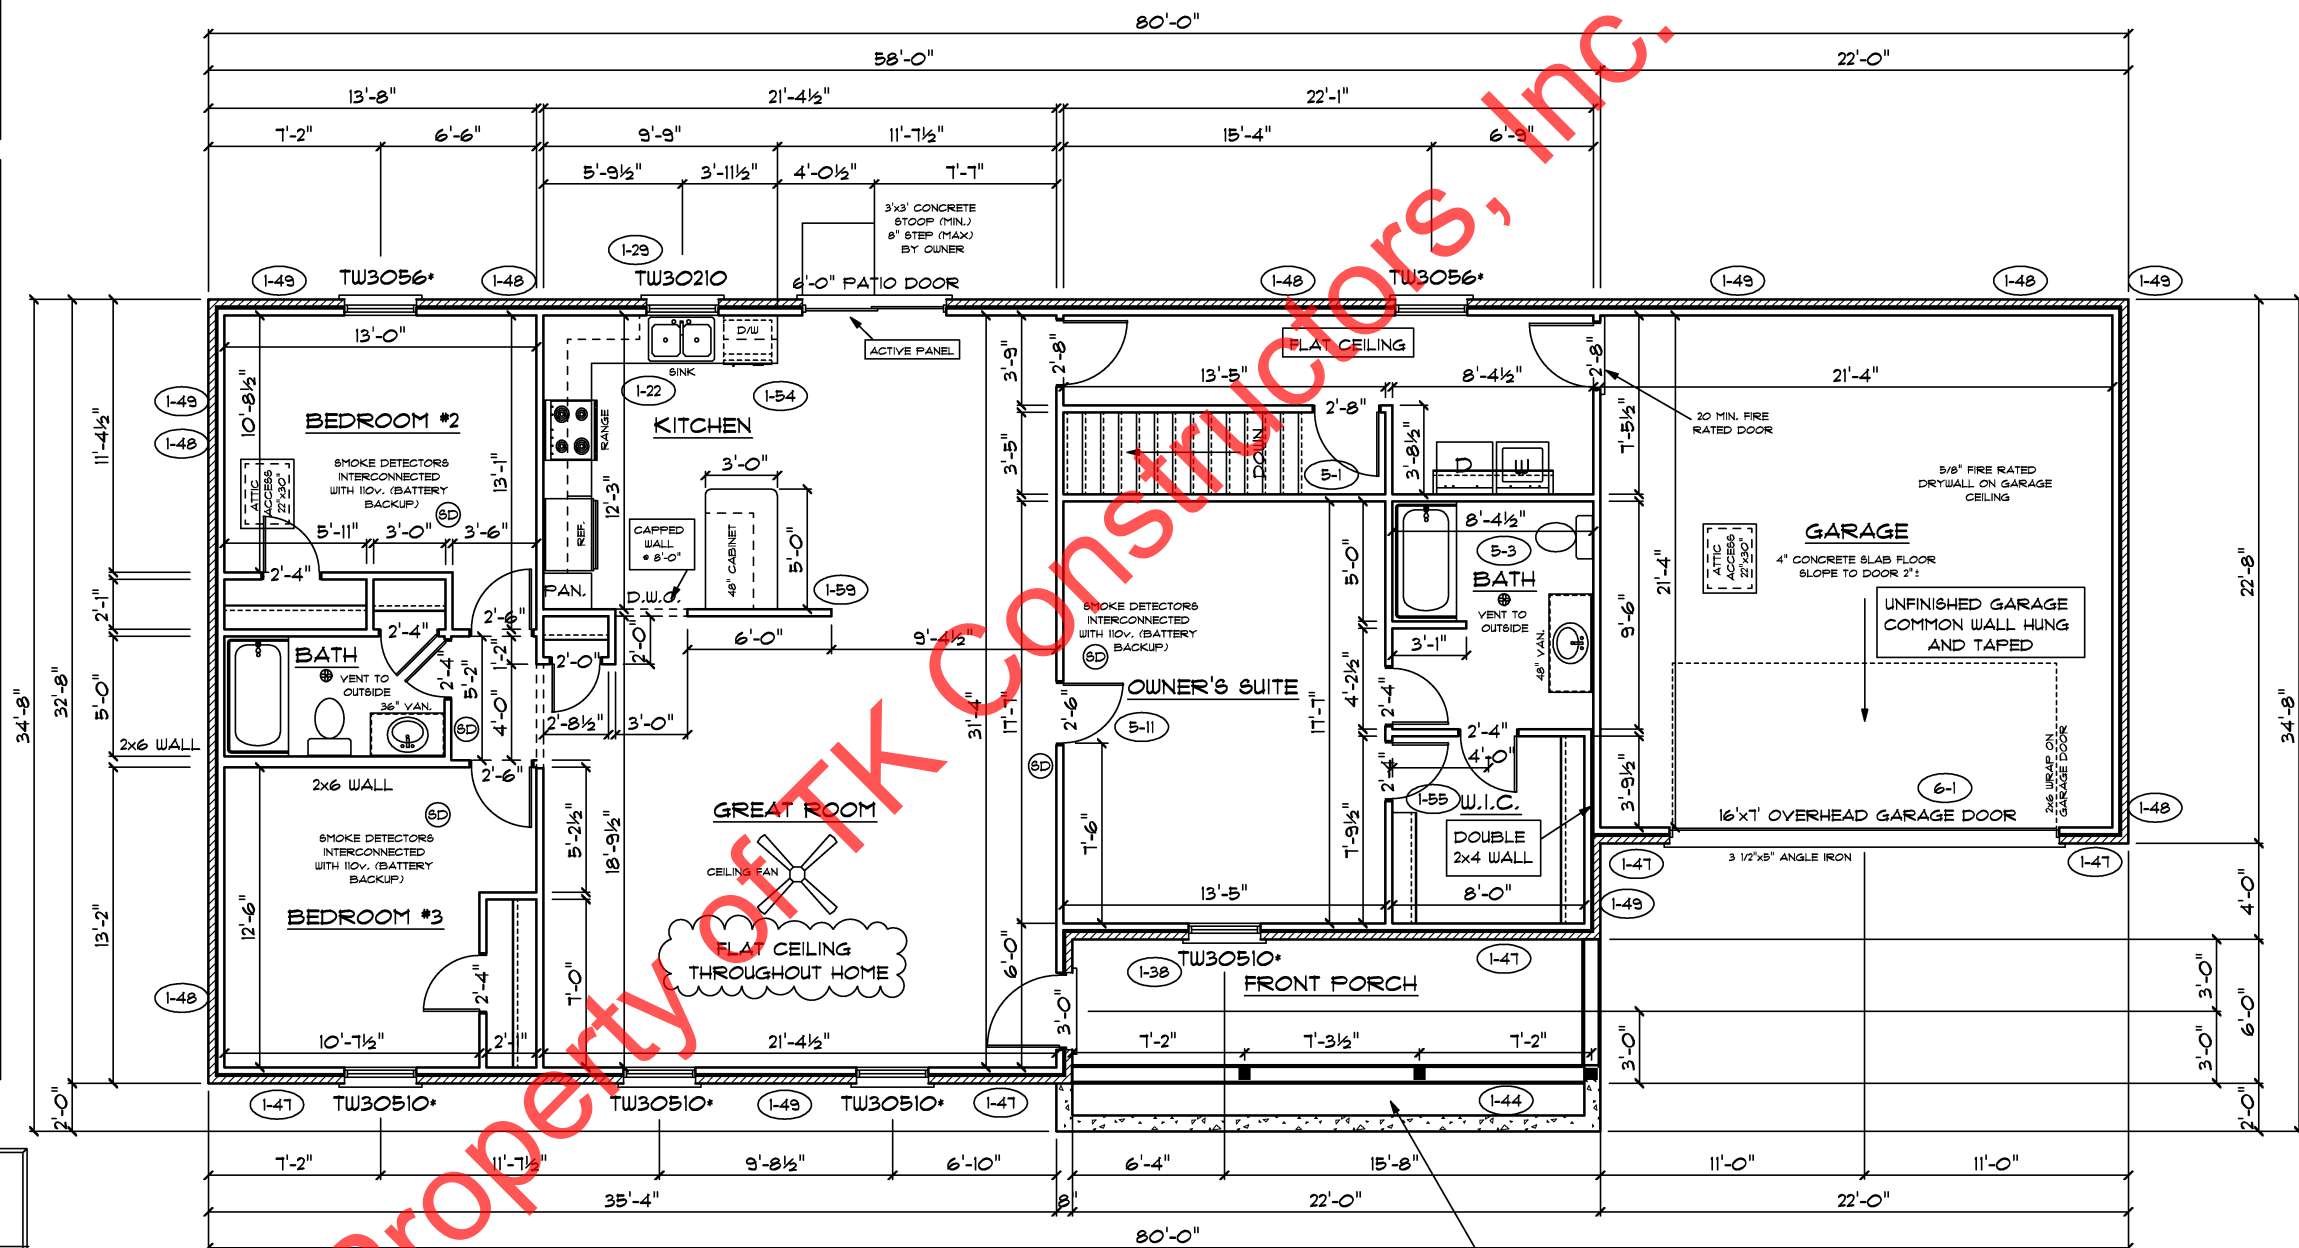

EXTEND THE FRONT (1-44)  
PORCH BASE AND TOP 2'-0"

