




CONSTRUCTORS

TK CONSTRUCTORS

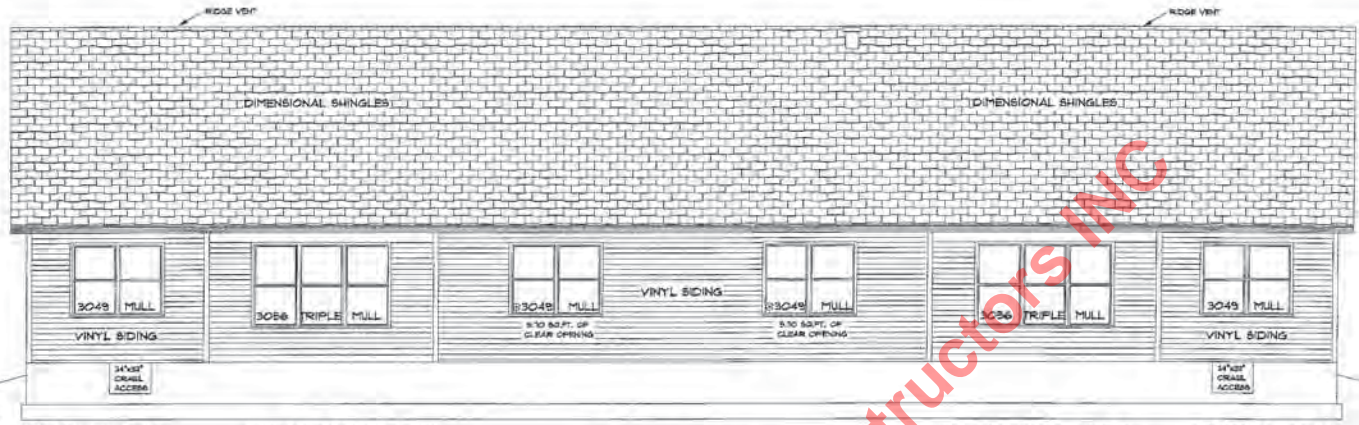

REAR ELEVATION




FRONT ELEVATION

FLOOR PLAN

ANDERSEN WINDOWS

MODEL	R.O. SIZE
3030	36" x 56"
3040	36" x 48"
3049	36" x 51"
3056	36" x 66"
3060	36" x 72"
3049 MULL	13" x 51"
3056 MULL	13" x 66"
3060 MULL	13" x 72"
ANDERSEN SLIDING DOOR R.O. 72 3/4" x 82 1/8"	
3/0 FRONT DOOR R.O. 3'-2 1/2" x 82 1/2"	
3/0 FRONT DOOR WITH (1) SIDE LIGHT R.O. 4'-3 1/2" x 82"	
3/0 FRONT DOOR WITH (2) SIDE LIGHTS R.O. 5'-5" x 82"	
R.O. FOR BYFOLD DOORS USING DRY-WALL JAMB FACING IS 1 1/4" DOOR SIZE	
R.O. FOR BYPASS DOORS USING DRY-WALL JAMB FACING MAKE SAME AS BOTH DOORS ADDED TOGETHER	
ALL INTERIOR DOORS SIZE + 2" TO WIDTH x 82 1/2" HIGH	
R.O. POCKET DOOR - 12x DOOR WIDTH + 1" x 85" HIGH	

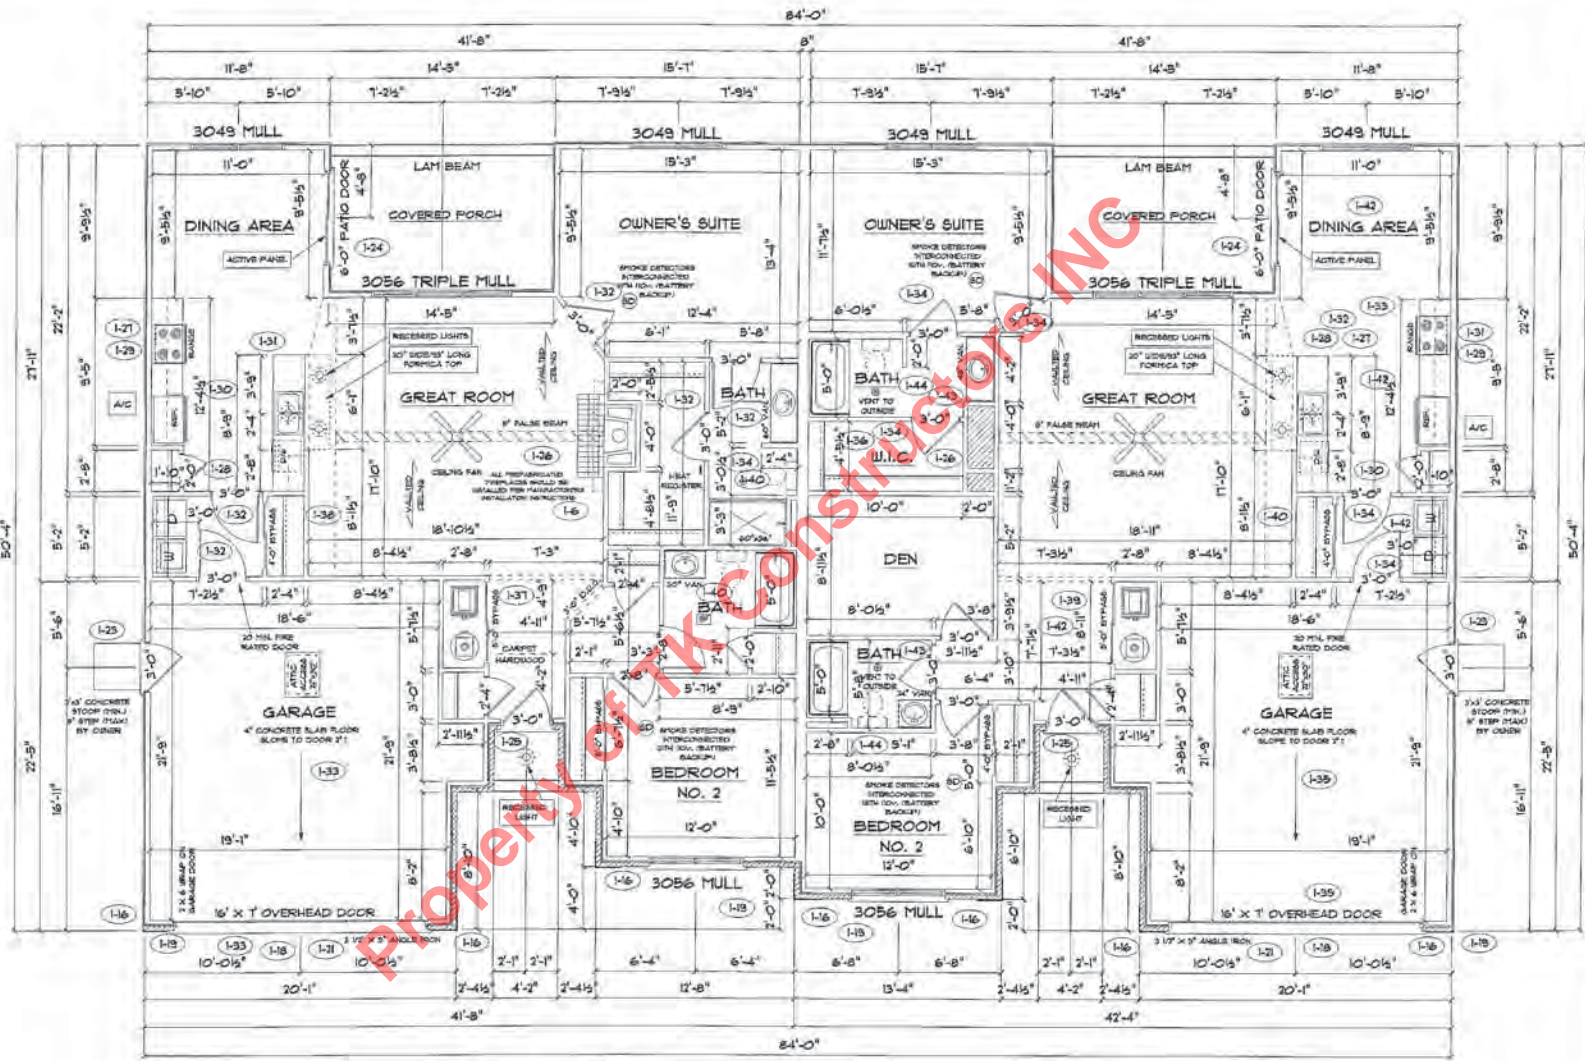

Total Living Sq.ft.	1,393
Garage	450
Total Sq.ft.	1,843
Excluding Front Porch	16
Excluding Rear Porch	141

Total Living Sq.ft.	1,419
Garage	450
Total Sq.ft.	1,869
Excluding Front Porch	16
Excluding Rear Porch	141

