



OPTION 8 - SEE PAGE NO. 2

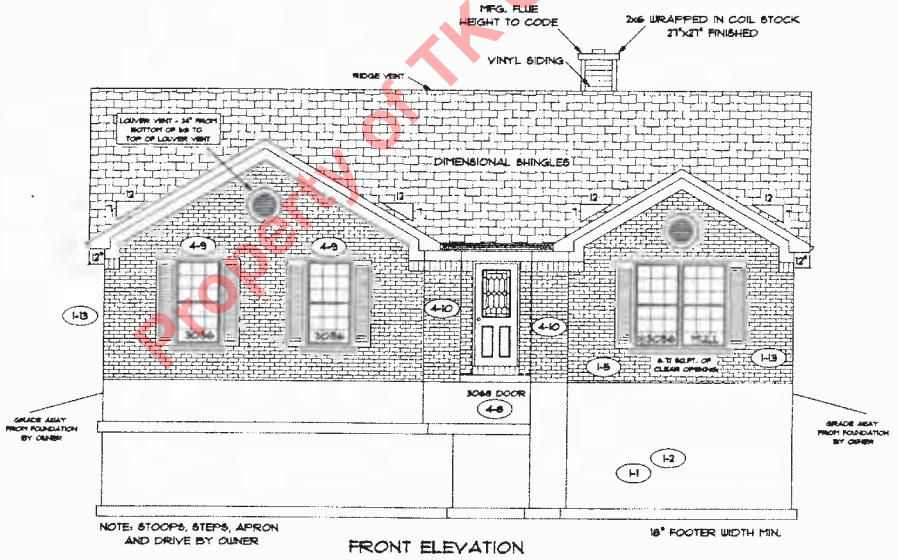

PAGE NO. 1B

MODEL: ROCKFORD
VER: 07210
DRAWING BY: BES

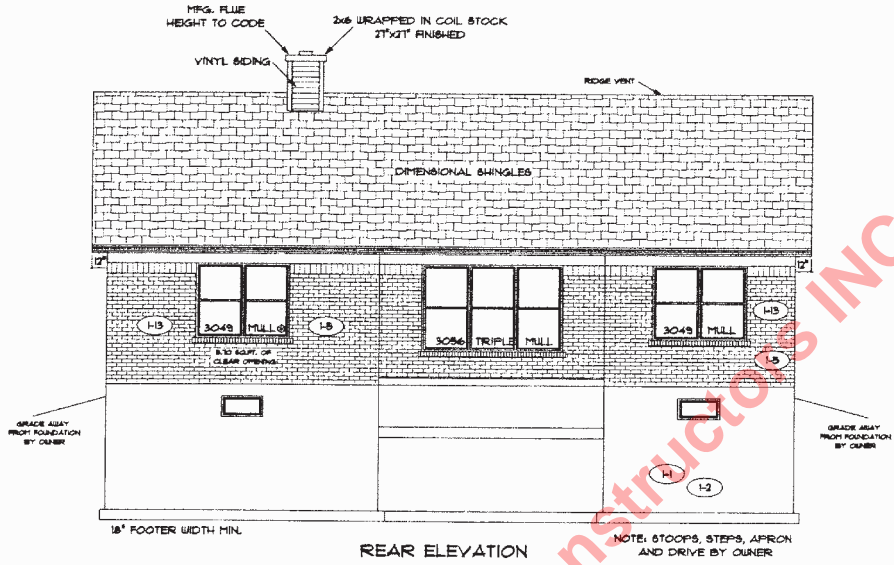

DATE: August 09, 2011

JOB NO.: 113-11-0018

TK CONSTRUCTORS

SCALE: 1/8" = 1 FT.

FLOOR PLAN

Total Living Sq.ft.	1584
Garage	475
Total Sq.ft.	2,059
Excluding Front Porch	18
Excluding Rear Porch	150

ANDERSEN WINDOWS	
MODEL	R.O. SIZE
3030	36" x 36"
3040	36" x 48"
3049	36" x 51"
3056	36" x 66"
3060	36" x 72"
3049 MULL	73" x 57"
3056 MULL	73" x 66"
3060 MULL	73" x 72"
ANDERSEN SLIDING DOOR R.O. 72 3/4" x 82 7/8"	
3/0 FRONT DOOR R.O. 3'-2 1/2" x 82 1/2"	
3/0 FRONT DOOR WITH (1) SIDE LIGHT R.O. 4'-3 1/2" x 82"	
3/0 FRONT DOOR WITH (2) SIDE LIGHTS R.O. 5'-5" x 82"	
R.O. FOR BYFOLD DOORS USING DRY-WALL JAMB FACING IS 1 1/4" DOOR SIZE	
R.O. FOR BYPASS DOORS USING DRY-WALL JAMB FACING MAKE SAME AS BOTH DOORS ADDED TOGETHER	
ALL INTERIOR DOORS SIZE = 2" TO WIDTH x 82 1/2" HIGH	
R.O. POCKET DOOR - 72" DOOR WIDTH + 1" x 85" HIGH	

